



SEGMENT 14-A
WESTSIDE TRAIL PROJECT REFINEMENT

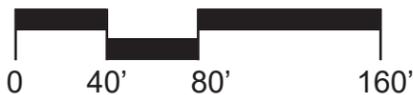

FEBRUARY 2026

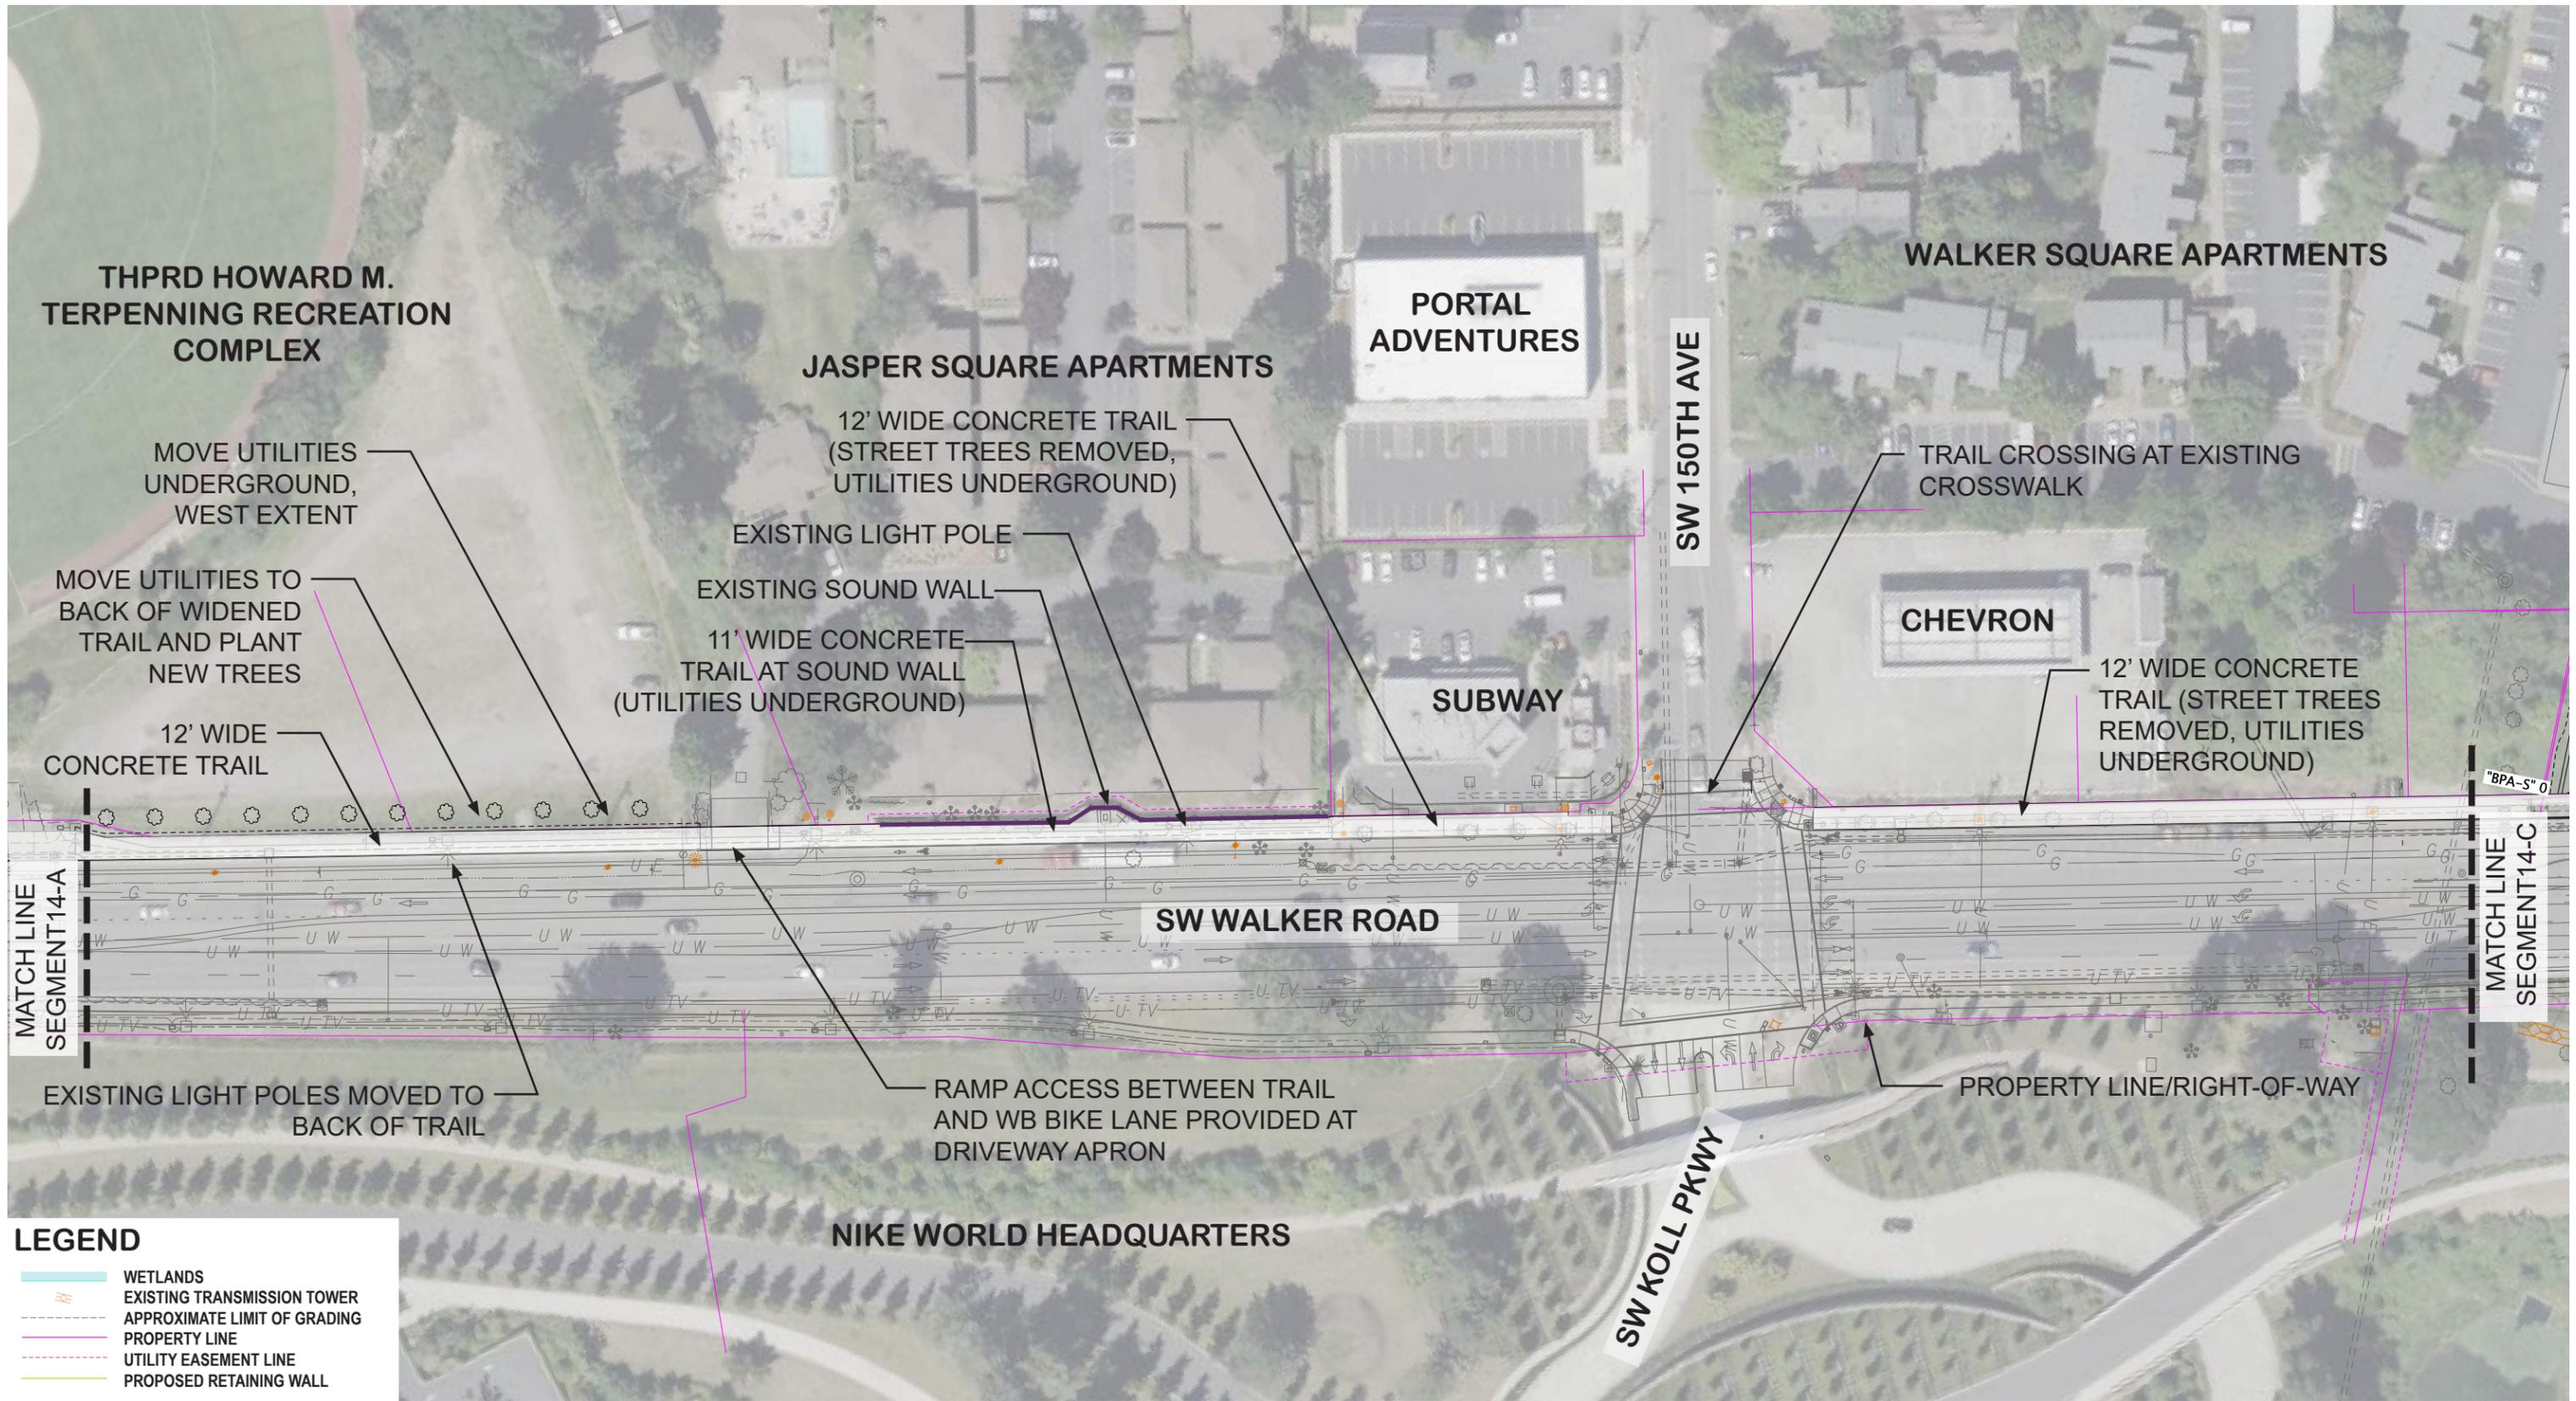

LEGEND

	WETLANDS
	EXISTING TRANSMISSION TOWER
	APPROXIMATE LIMIT OF GRADING
	PROPERTY LINE
	UTILITY EASEMENT LINE
	PROPOSED RETAINING WALL

SEGMENT 14-B
WESTSIDE TRAIL PROJECT REFINEMENT



FEBRUARY 2026




LEGEND

- WETLANDS
- EXISTING TRANSMISSION TOWER
- APPROXIMATE LIMIT OF GRADING
- PROPERTY LINE
- UTILITY EASEMENT LINE
- PROPOSED RETAINING WALL


SEGMENT 14-C
WESTSIDE TRAIL PROJECT REFINEMENT



SEGMENT 14-D
WESTSIDE TRAIL PROJECT REFINEMENT

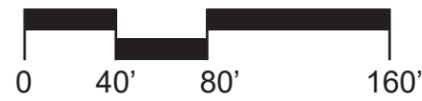


FEBRUARY 2026

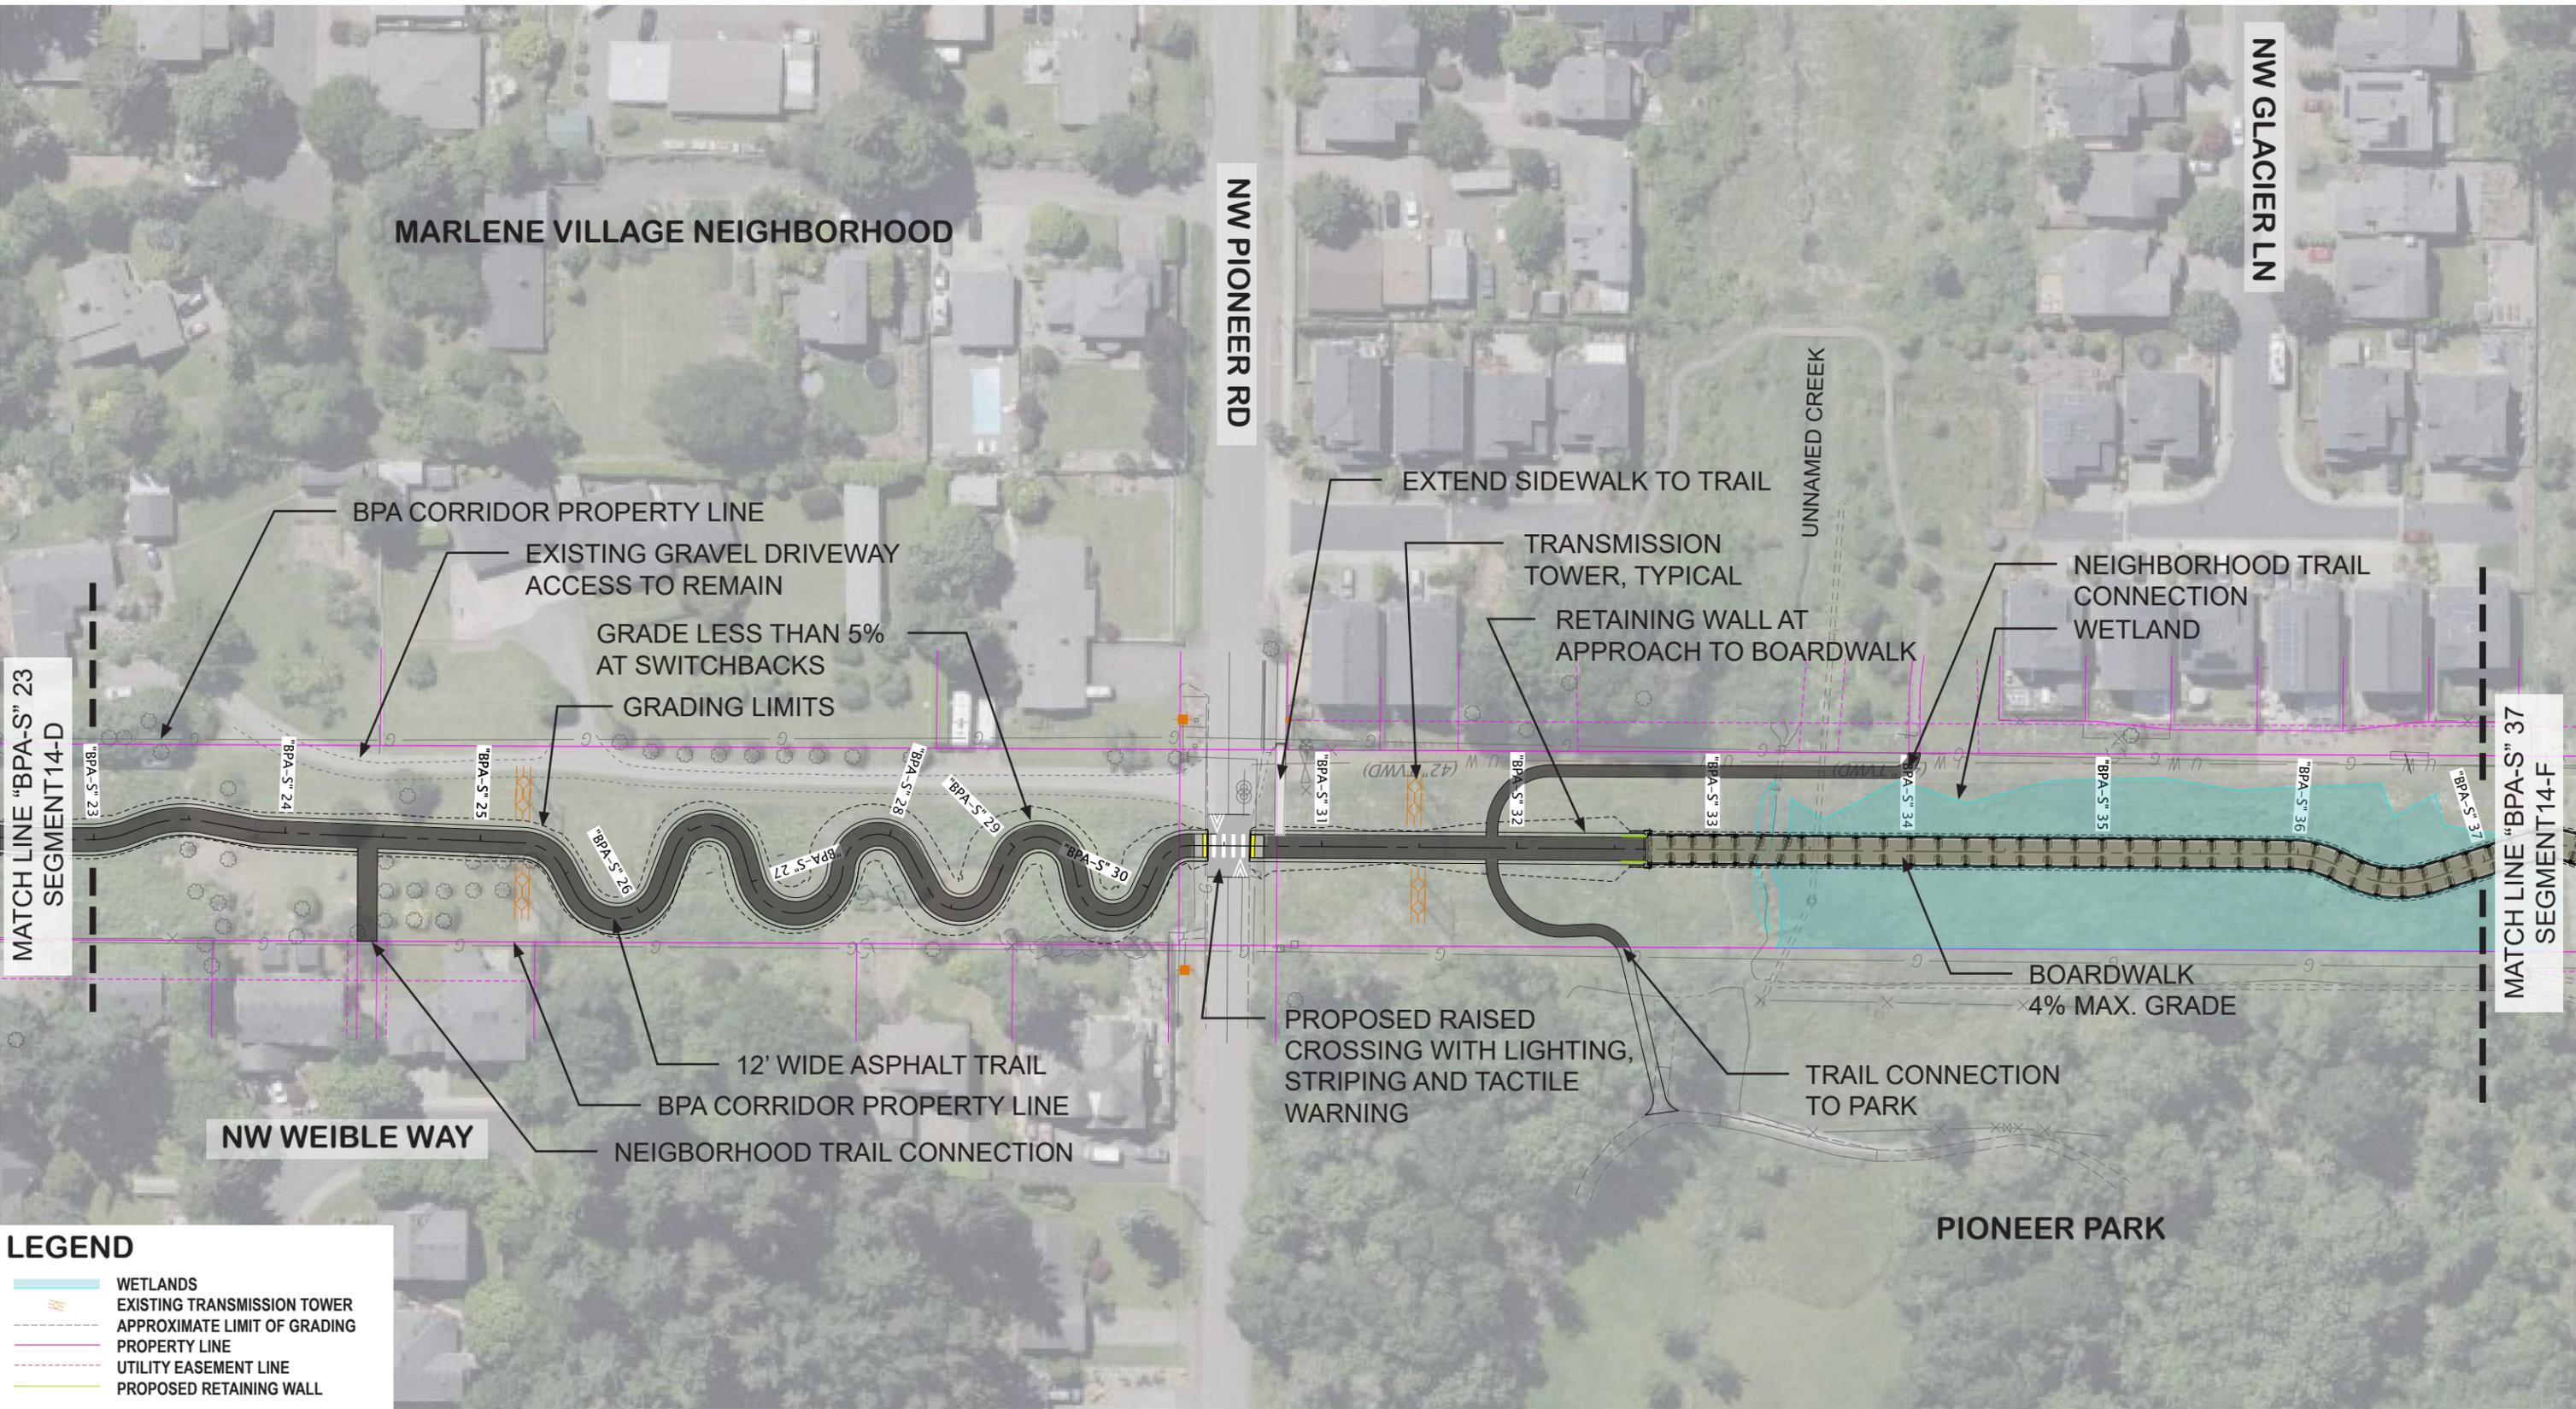

SEGMENT 14-E
WESTSIDE TRAIL PROJECT REFINEMENT




FEBRUARY 2026

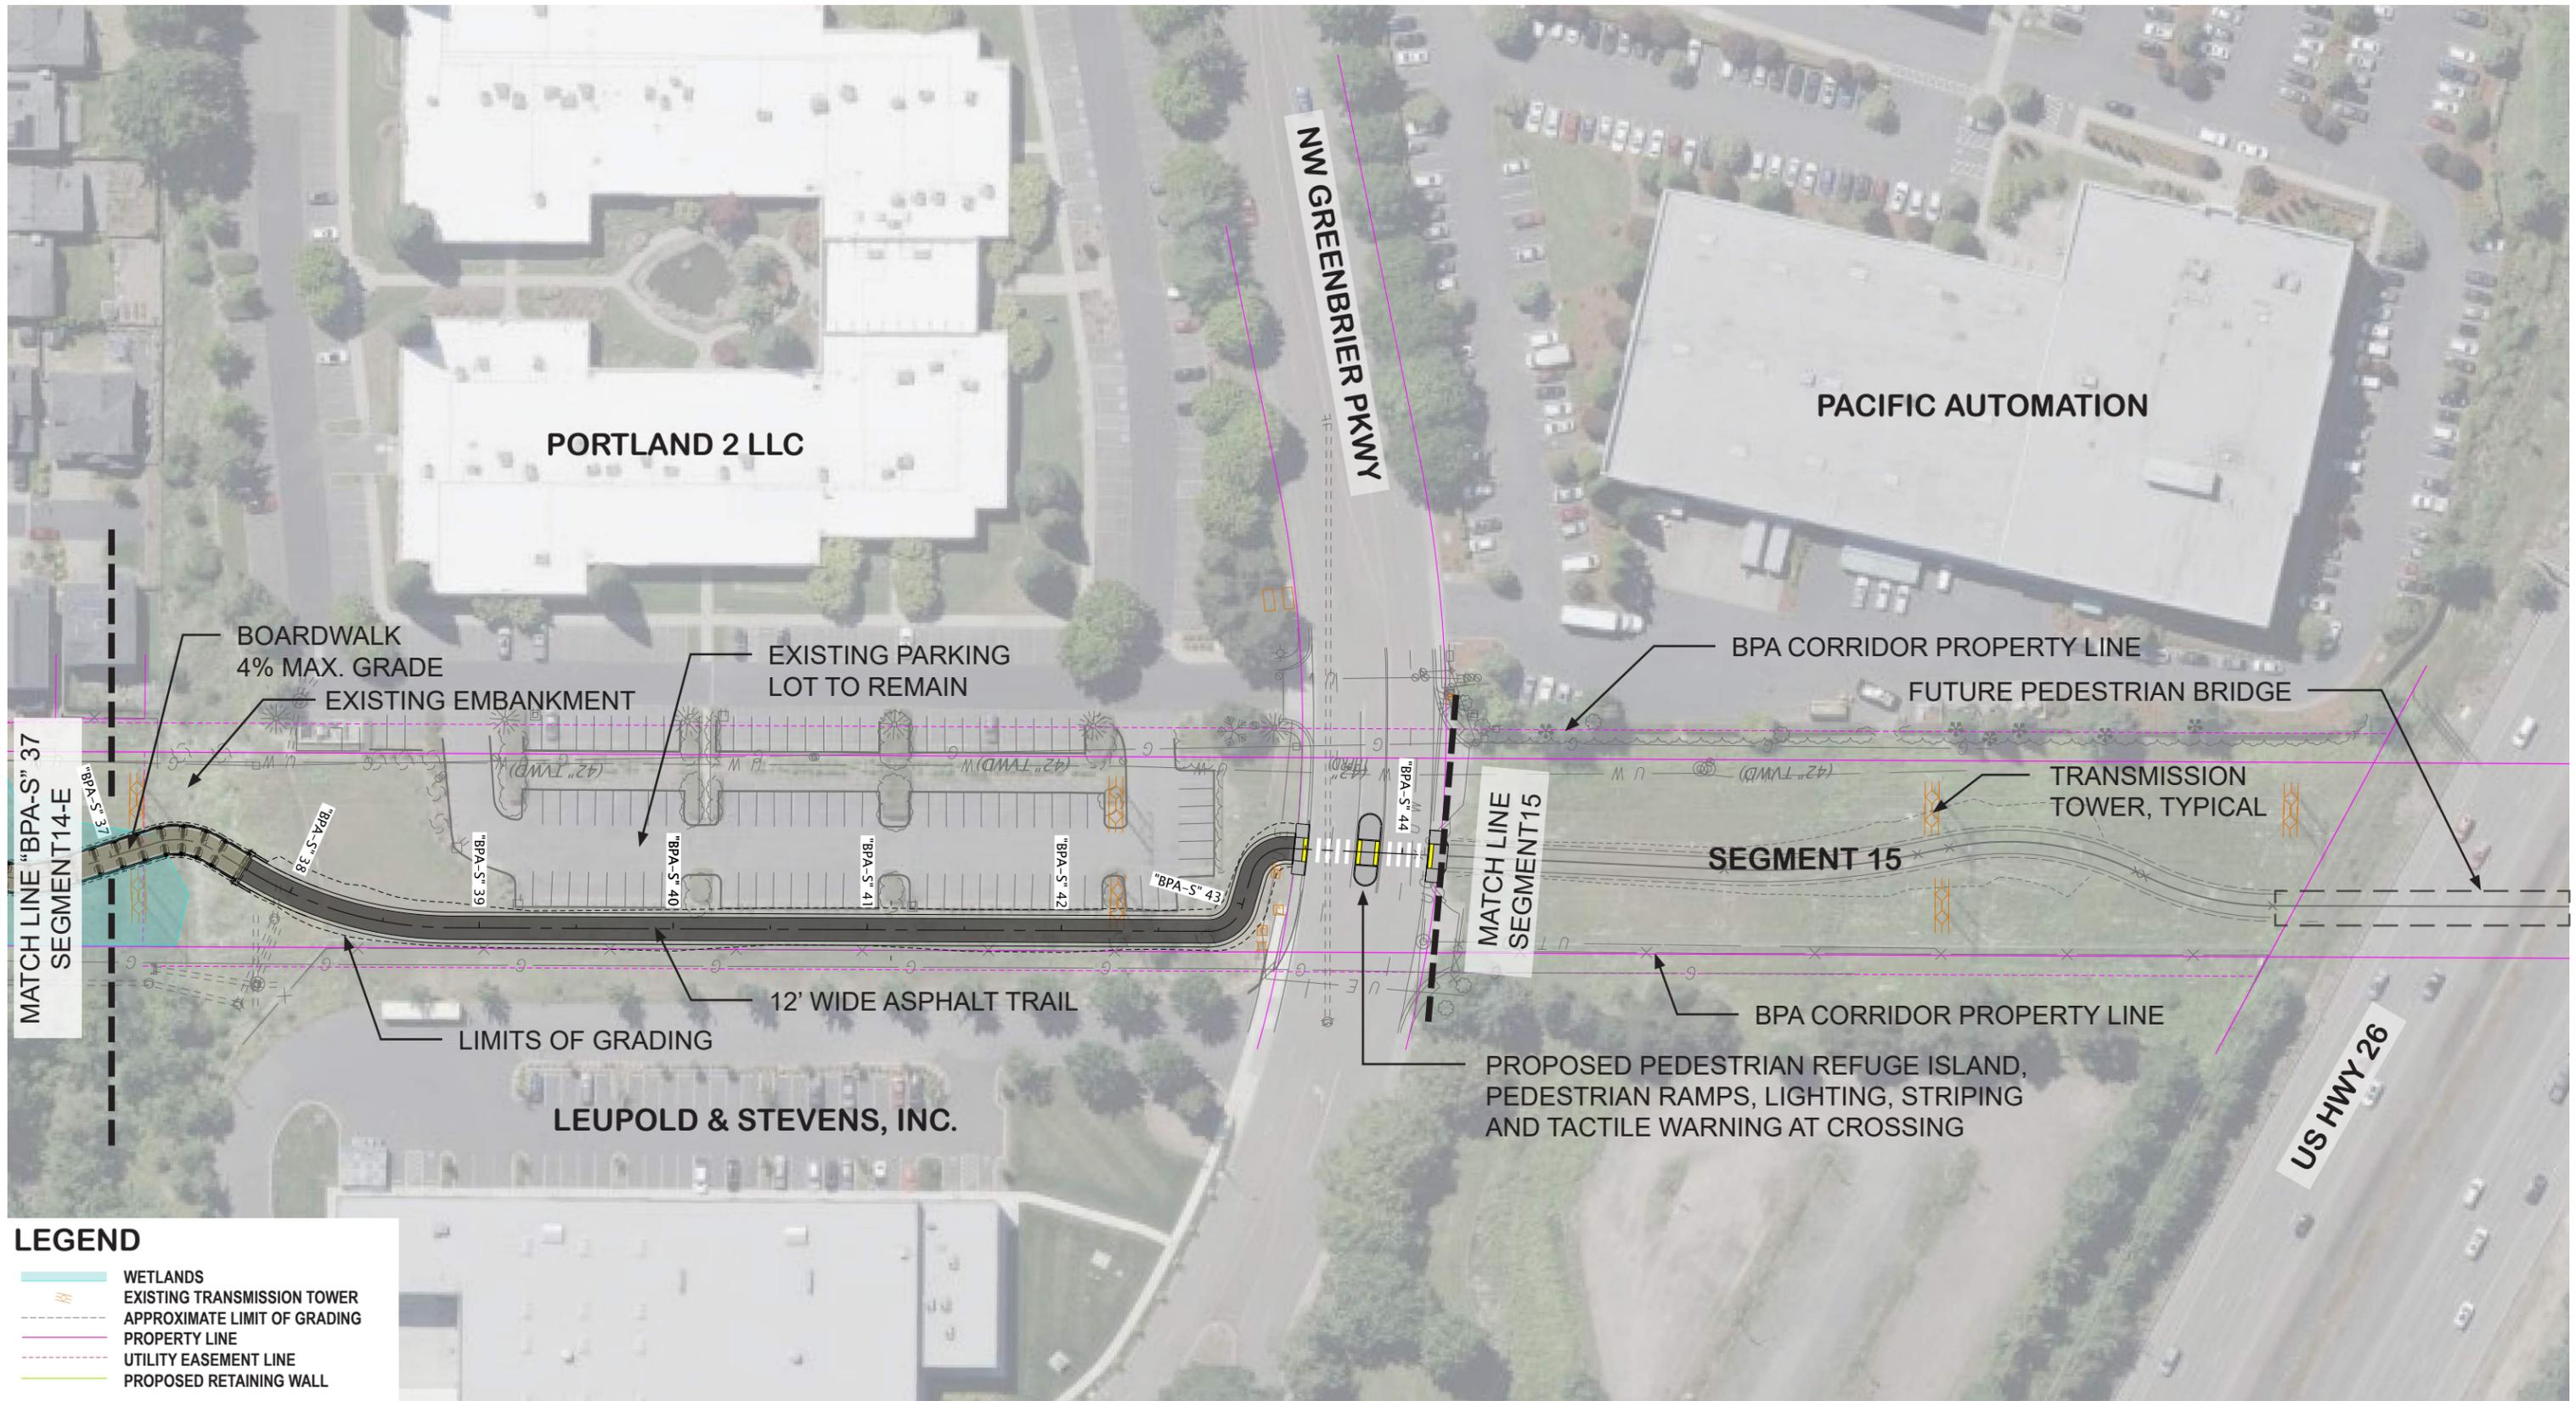


SEGMENT 14-F
 WESTSIDE TRAIL PROJECT REFINEMENT




FEBRUARY 2026

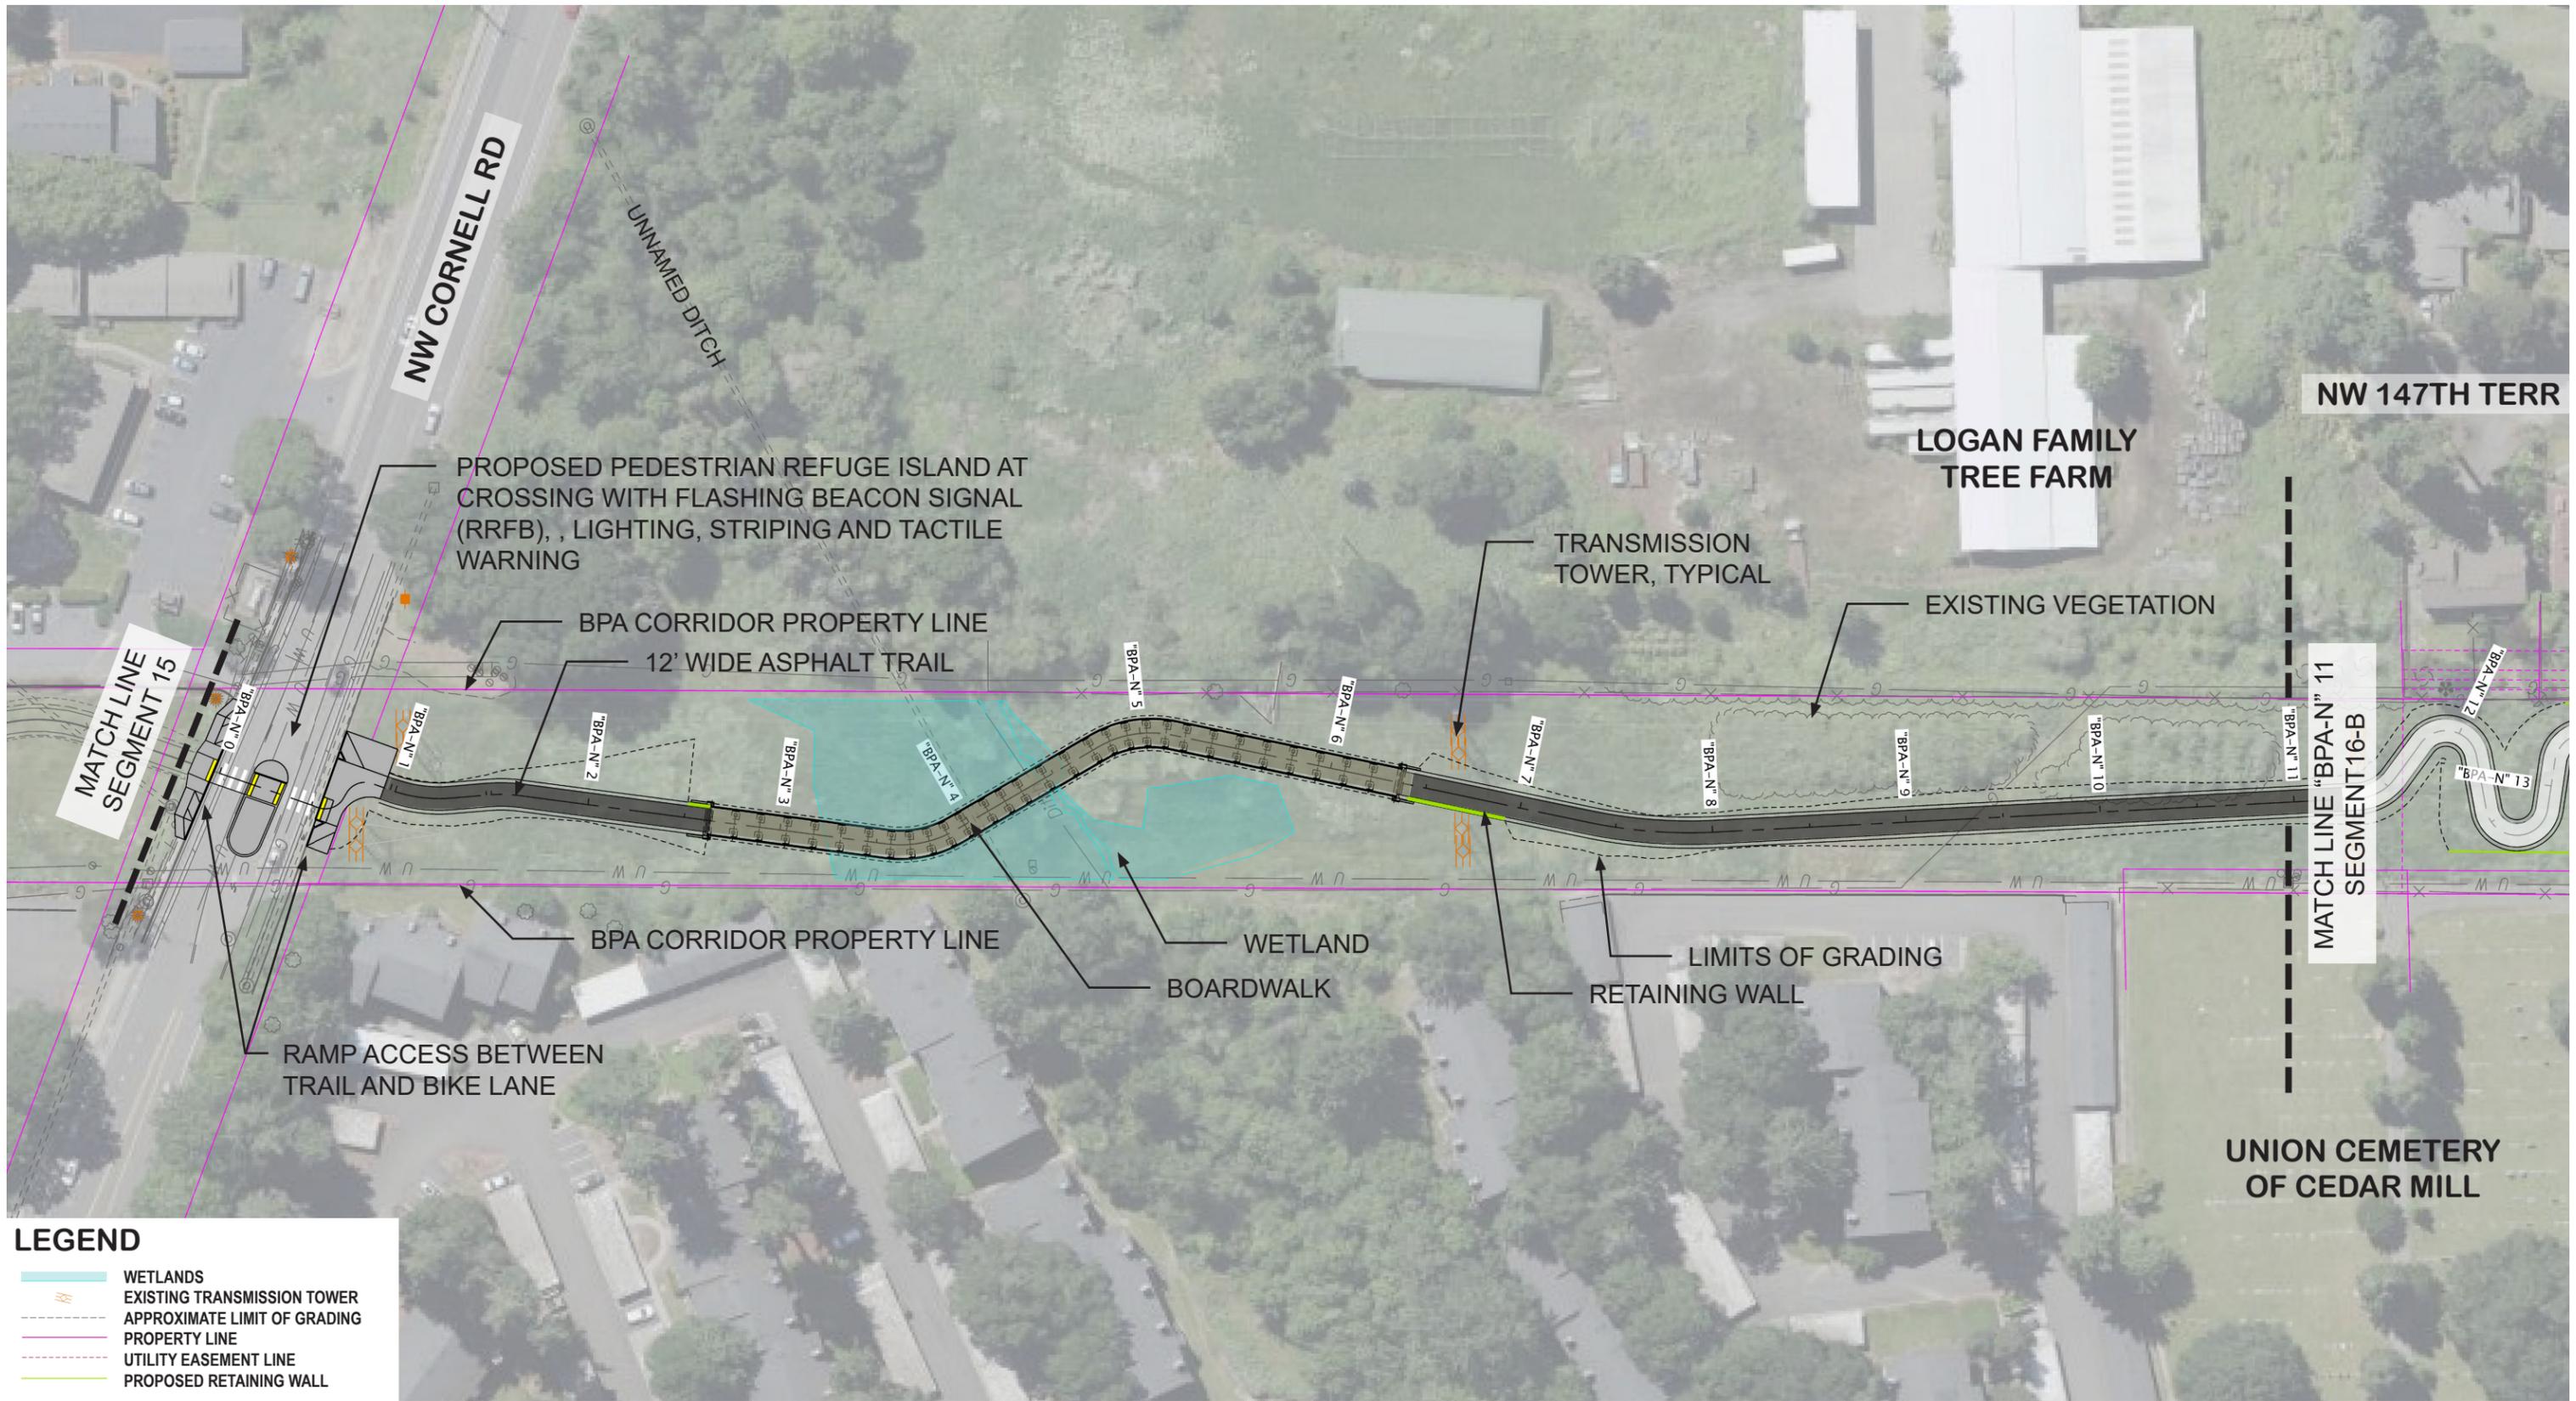

SEGMENT 16-A
WESTSIDE TRAIL PROJECT REFINEMENT

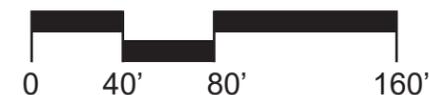

FEBRUARY 2026

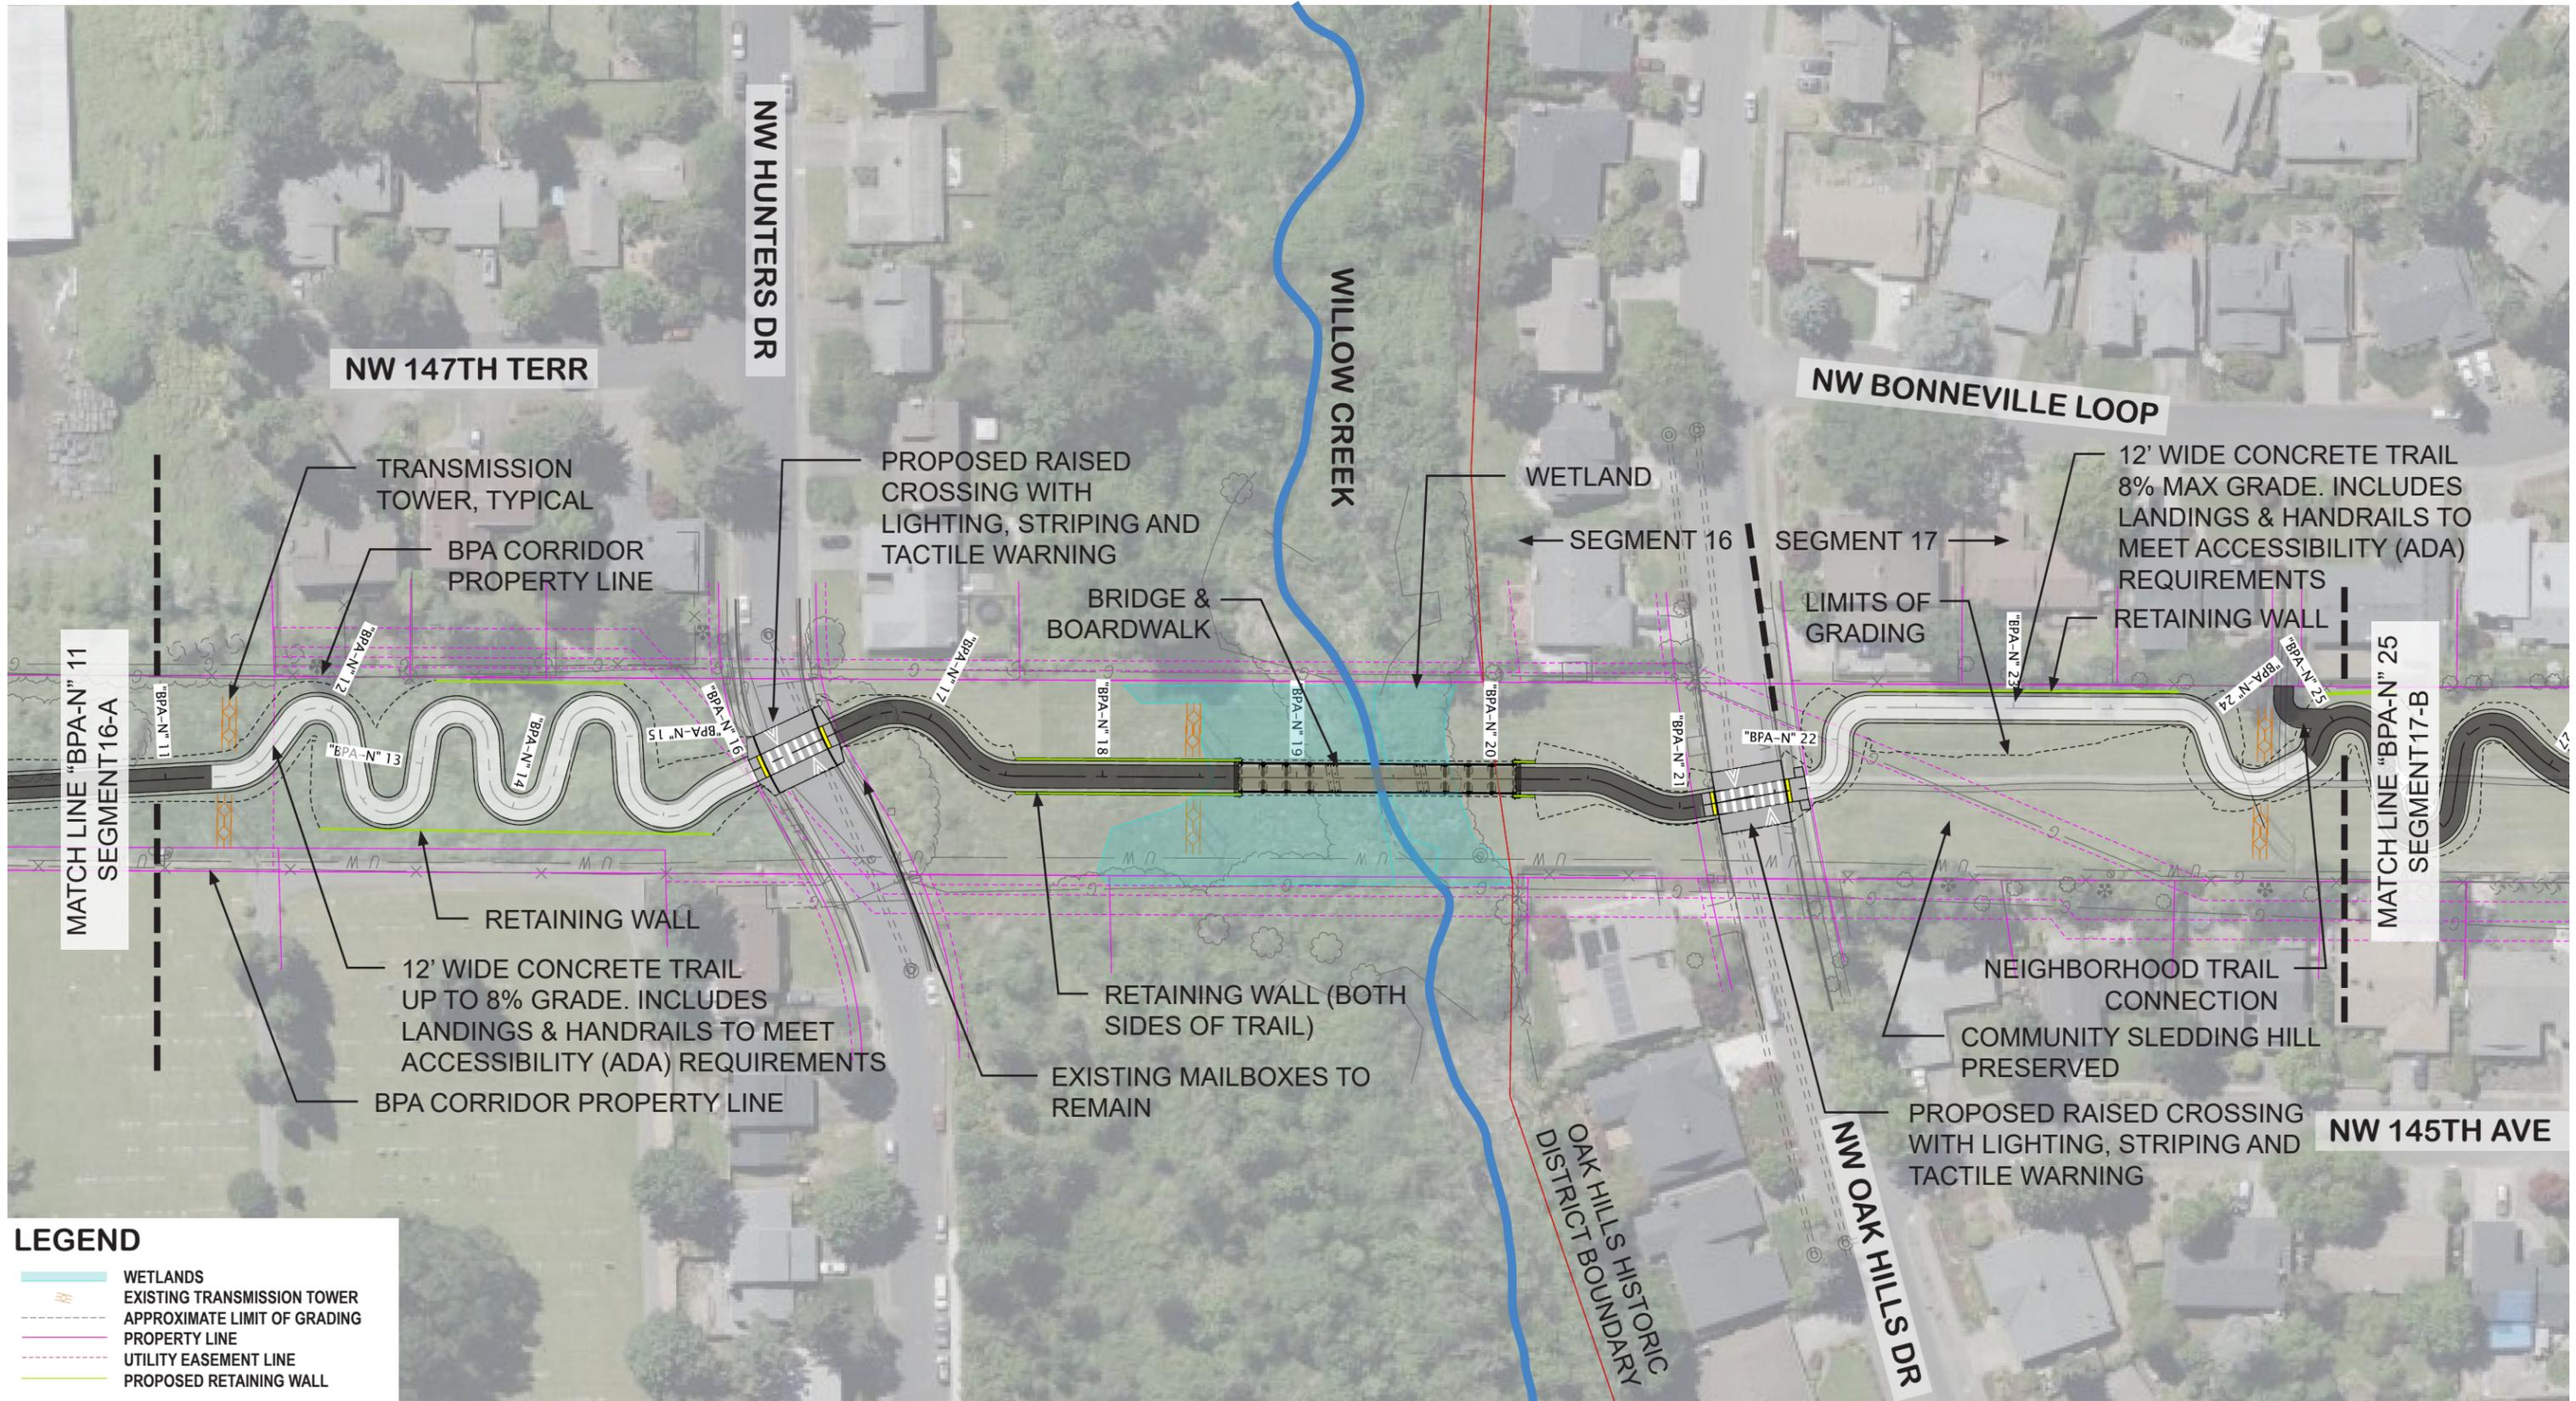

LEGEND

- WETLANDS
- EXISTING TRANSMISSION TOWER
- APPROXIMATE LIMIT OF GRADING
- PROPERTY LINE
- UTILITY EASEMENT LINE
- PROPOSED RETAINING WALL

SEGMENT 16-B/17-A
 WESTSIDE TRAIL PROJECT REFINEMENT


NORTH


0 40' 80' 160'

FEBRUARY 2026



SEGMENT 17-B
WESTSIDE TRAIL PROJECT REFINEMENT

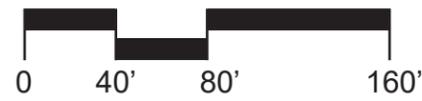


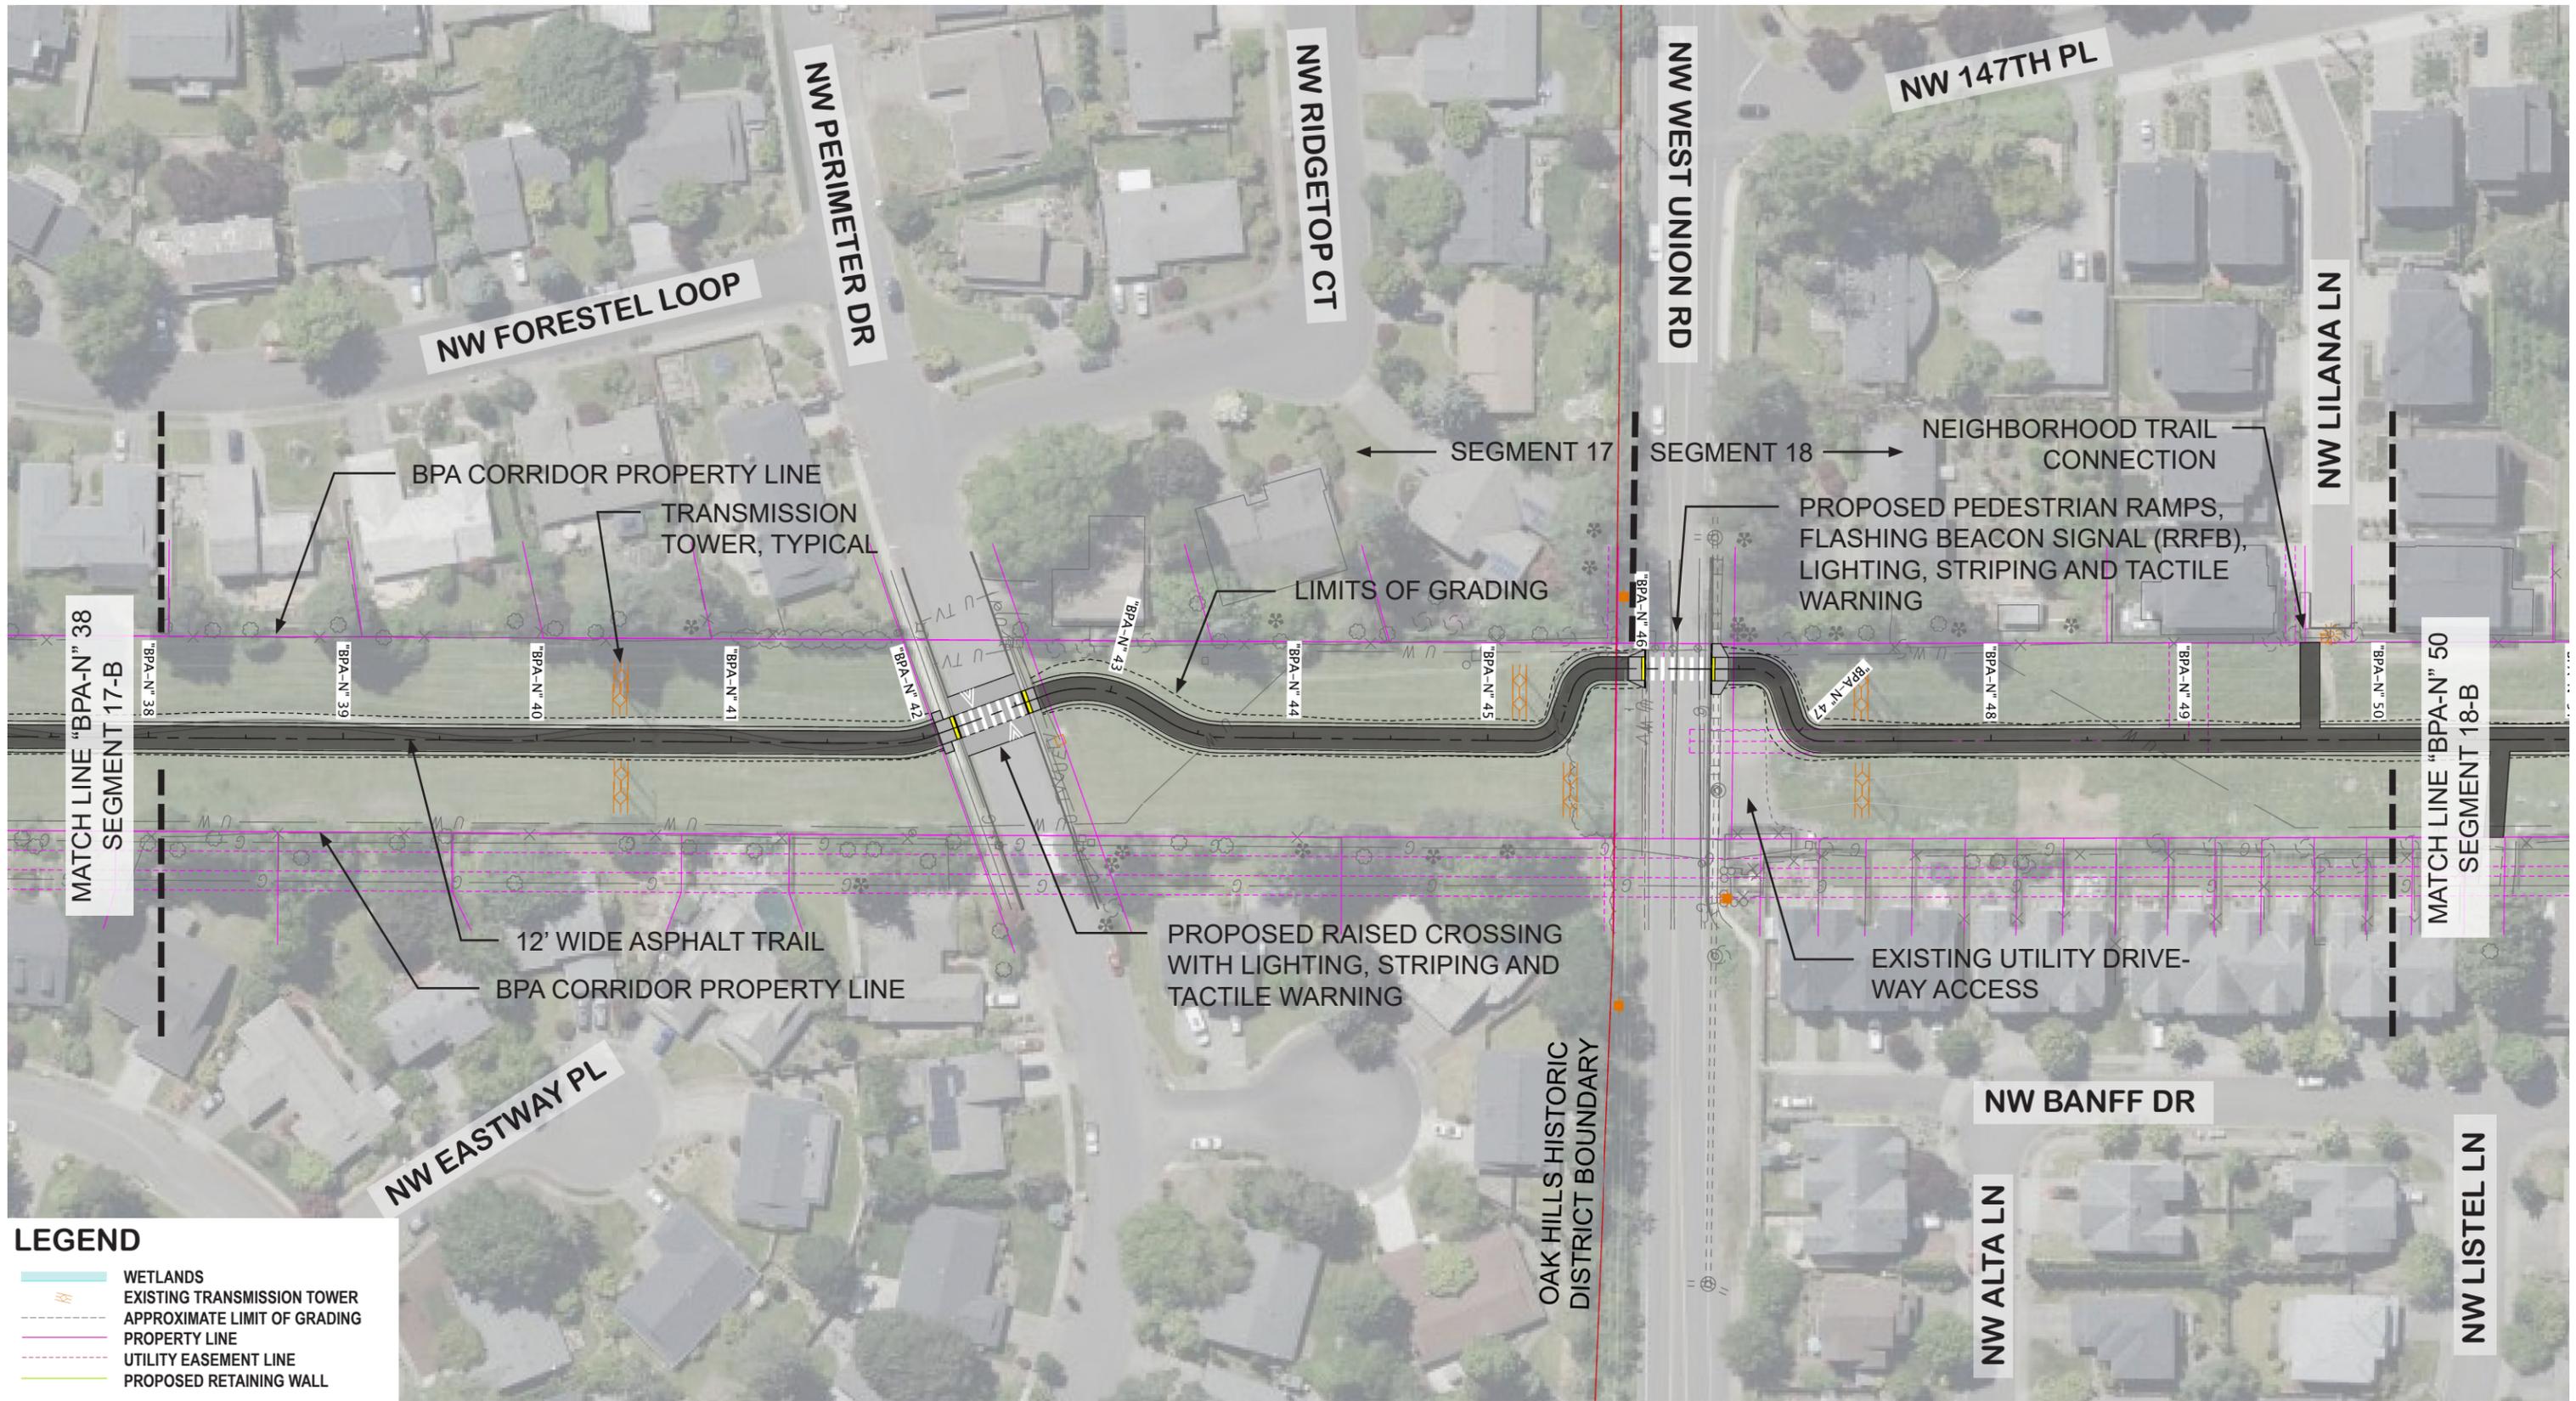

LEGEND

- WETLANDS
- EXISTING TRANSMISSION TOWER
- - - APPROXIMATE LIMIT OF GRADING
- PROPERTY LINE
- - - UTILITY EASEMENT LINE
- PROPOSED RETAINING WALL

SEGMENT 17-C/18-A
 WESTSIDE TRAIL PROJECT REFINEMENT

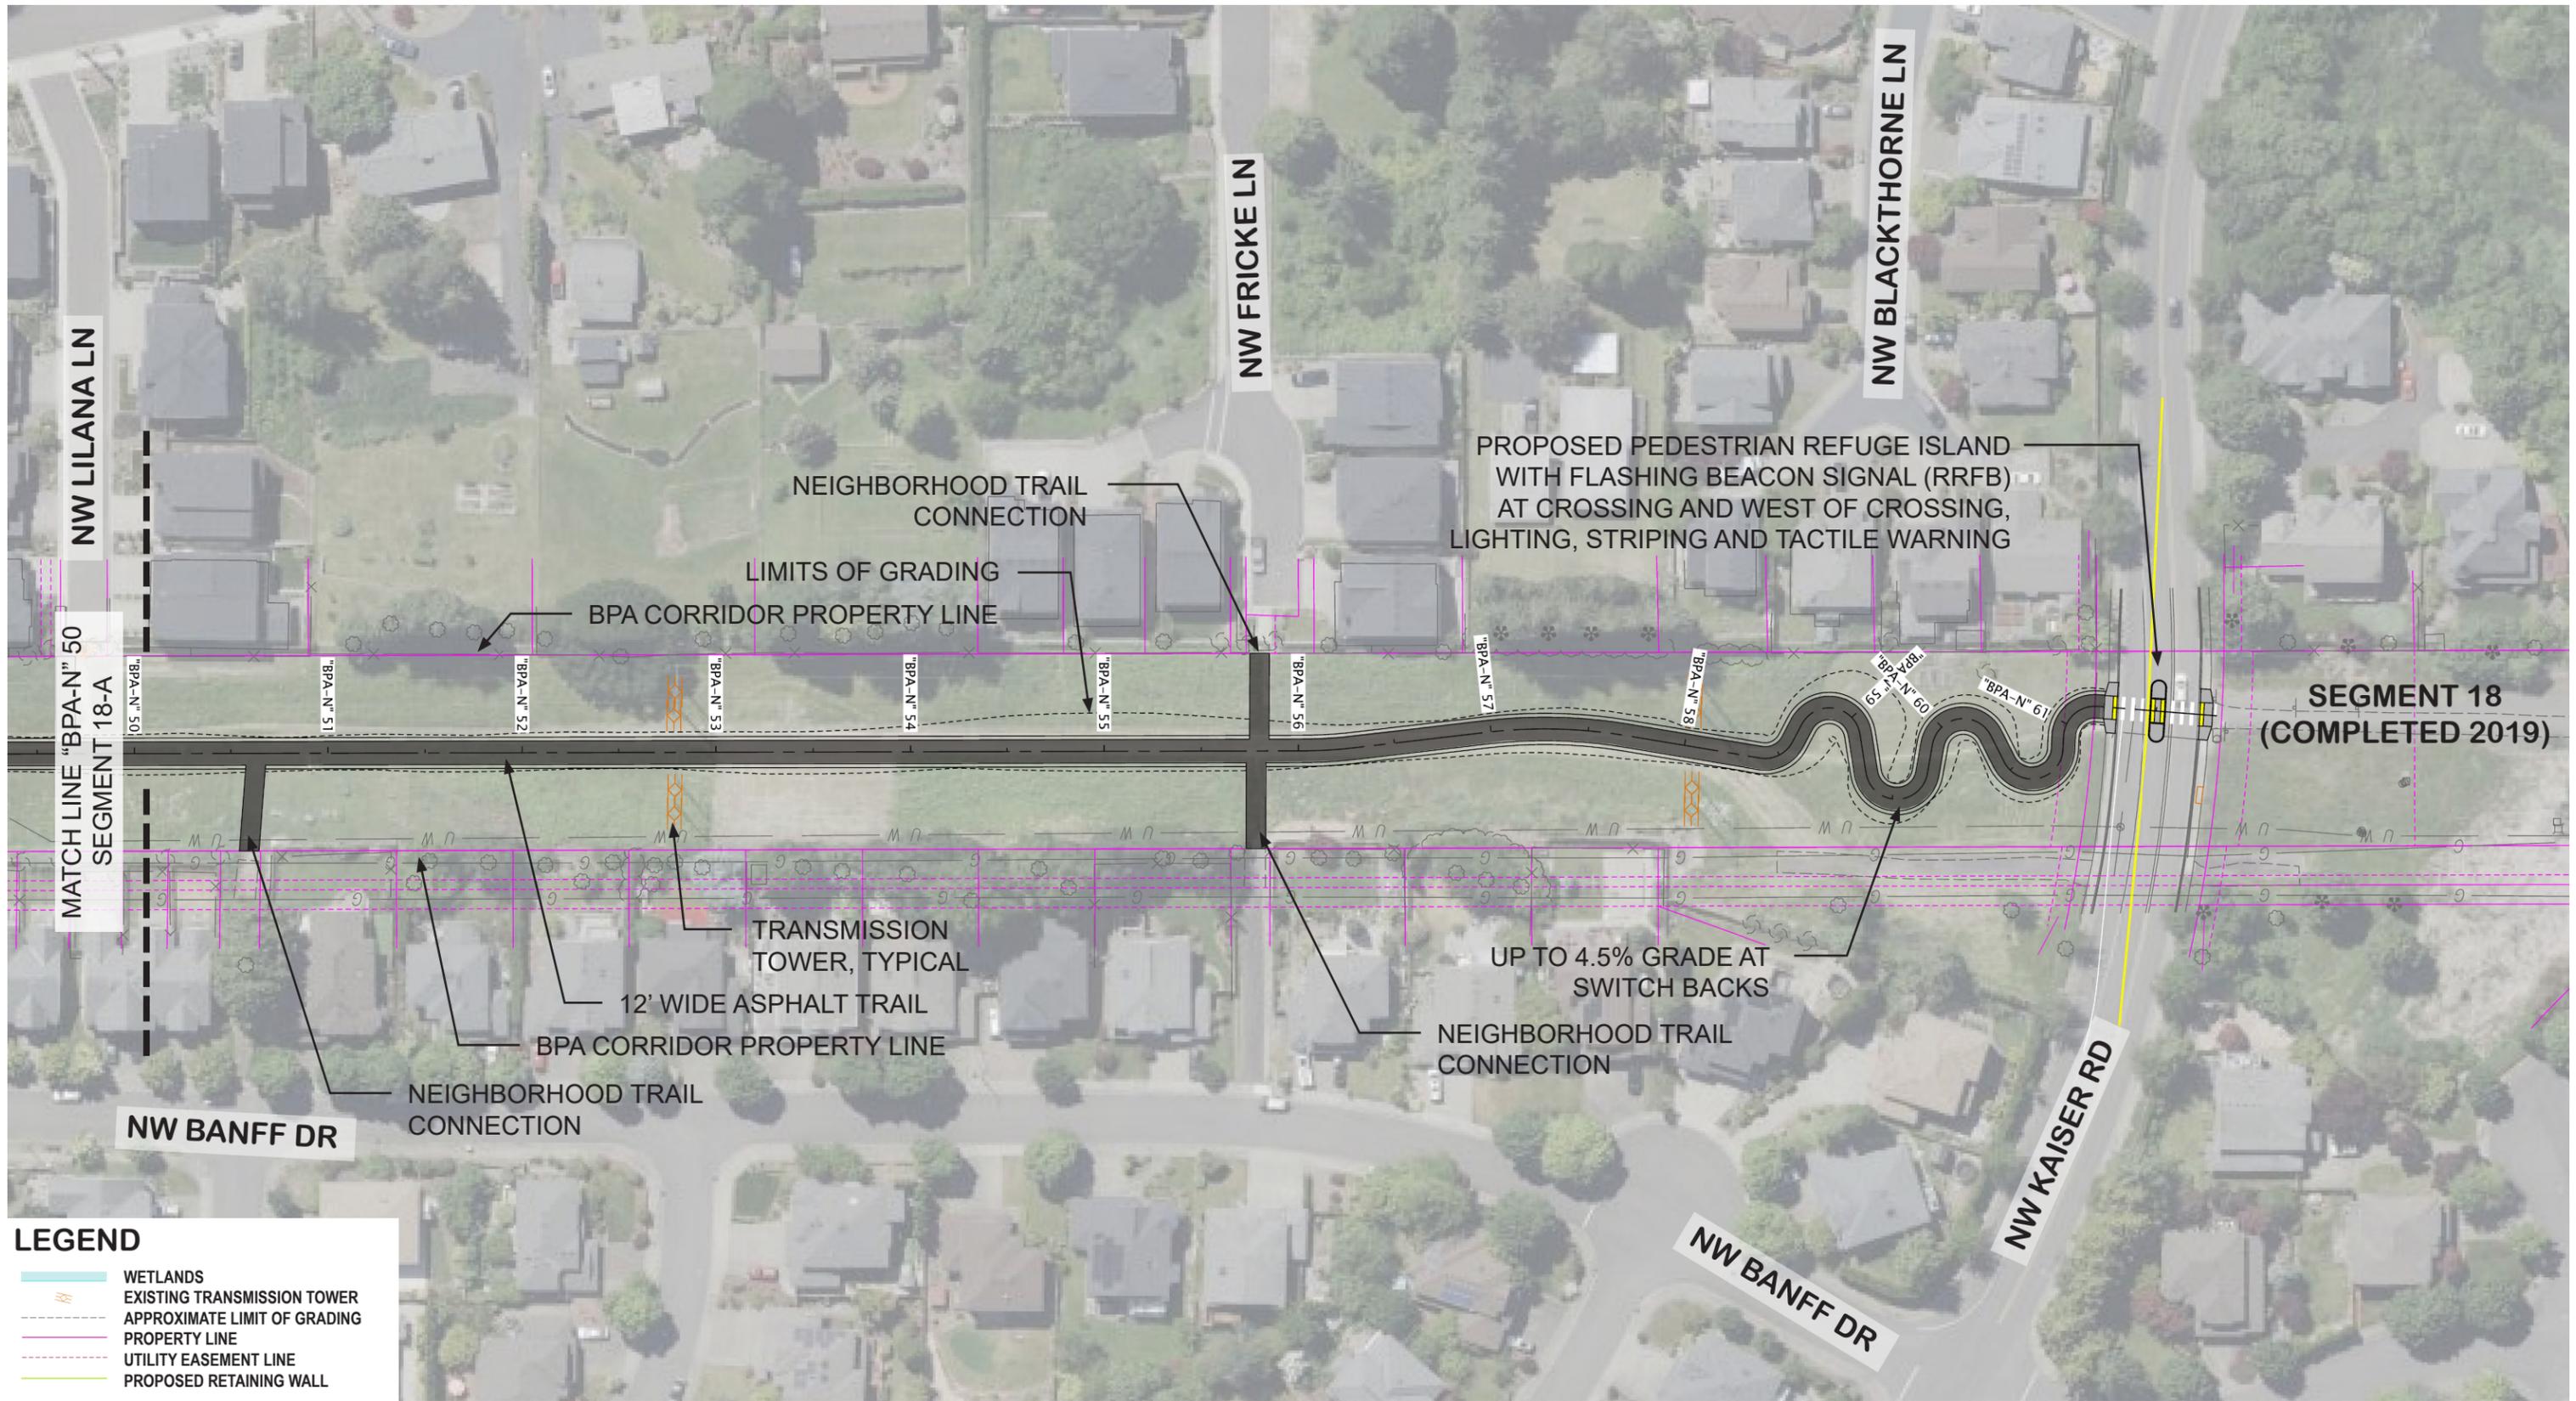

SEGMENT 18-B

WESTSIDE TRAIL PROJECT REFINEMENT



FEBRUARY 2026