


J:\PLANNING\CURRENT PROJECTS\Eichler park\Eichler MP 2015\EICHLER MP CONCEPTS.DWG

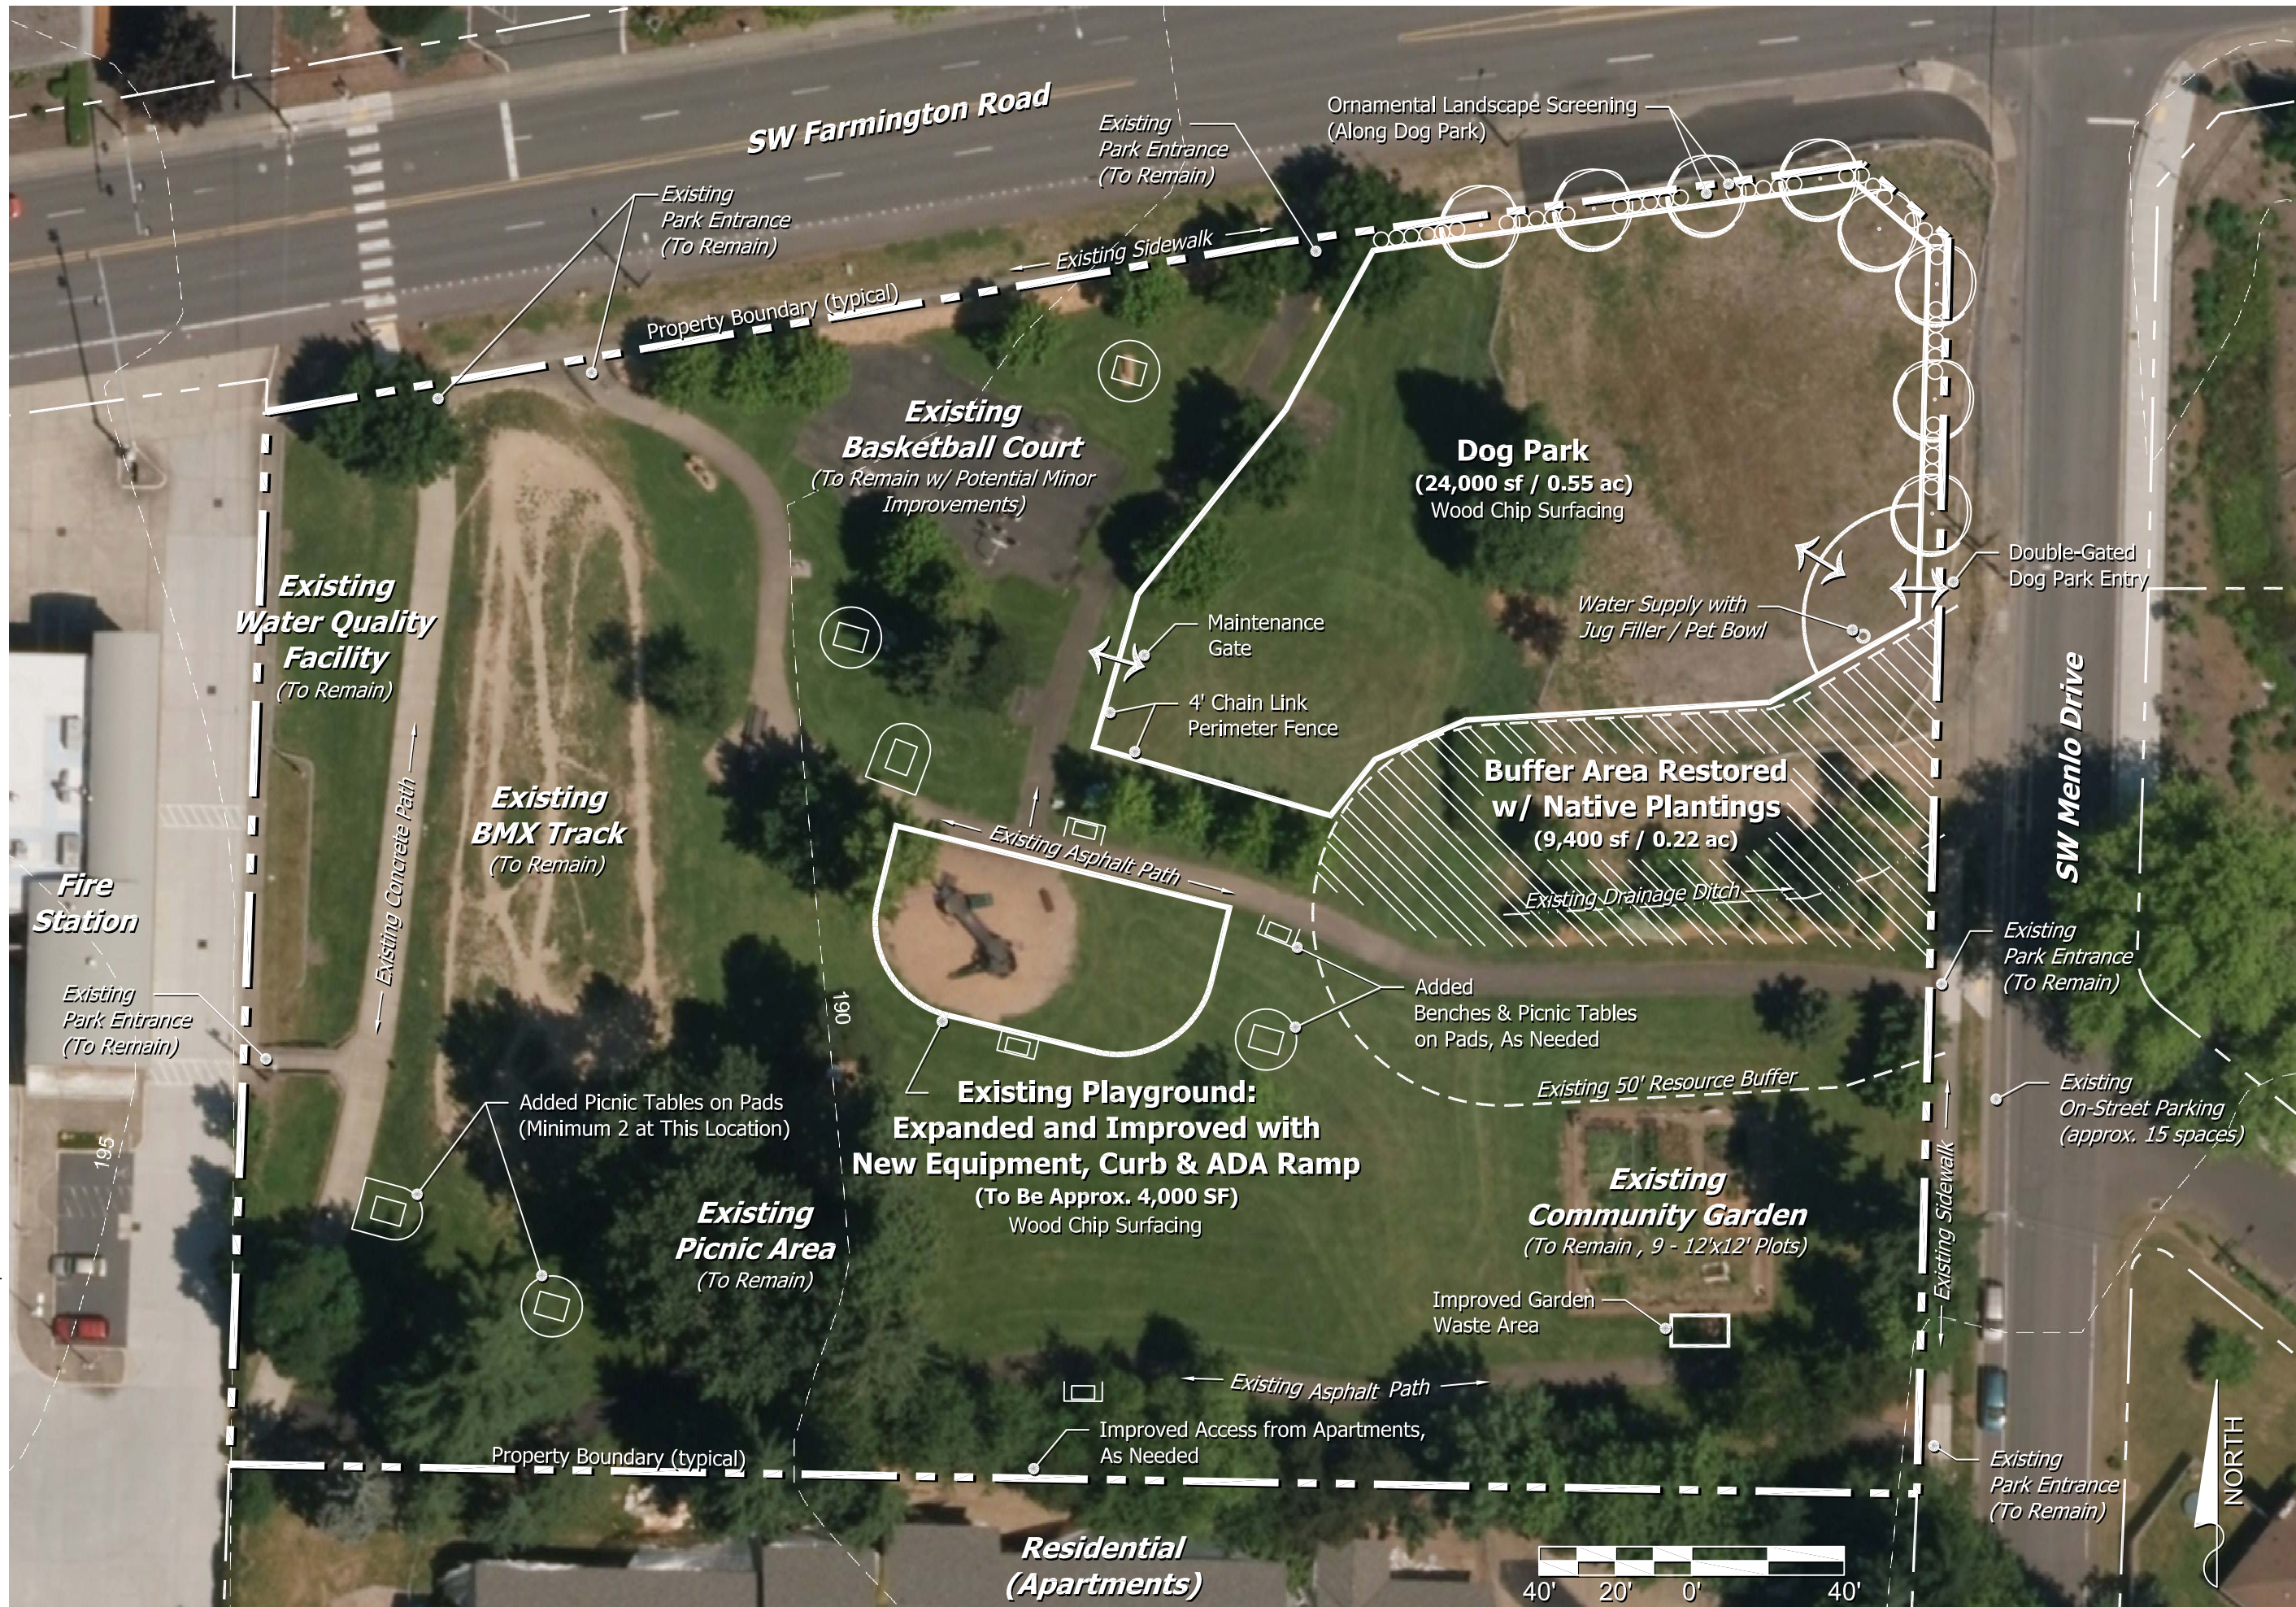

TUALATIN HILLS PARK & RECREATION DISTRICT

EICHLER PARK MASTER PLAN

CONCEPT #1

BEAVERTON, OREGON

PROJECT #:
DESIGNED BY: MK / RB
REVIEWED BY: SG
DATE: 12/16/15

SHEET

EX 1.0