

MIG

MOORE IACOFANO GOLTSMAN, INC.

412 NW 13TH Avenue
Portland, OR 97209
Tel 503 / 297-1005
Fax 503 / 297-3195

Web www.migcom.com

CONSULTANTS

PBS

INTERFAC ENGINEERING
CONSULTANTS

PROPOSED TENNIS COURT ADDITION BEAVERTON, OREGON GREATER PORTLAND TENNIS COUNCIL 15707 SW WALKER ROAD BEAVERTON, OREGON

SHEET TITLE


CONSTRUCTION DETAILS #1

STAMP


DATE REVISIONS
2/24/03 Planning Revisions
5/23/03 Building Permit Revisions

DATE 12/31/02
DRAWN BY LG
JOB NO. 3667.00
SCALE VARIES
FILE NAME CONSTRUCTION Details #1.dwg
SHEET D-1


townmiser 3k-2003009

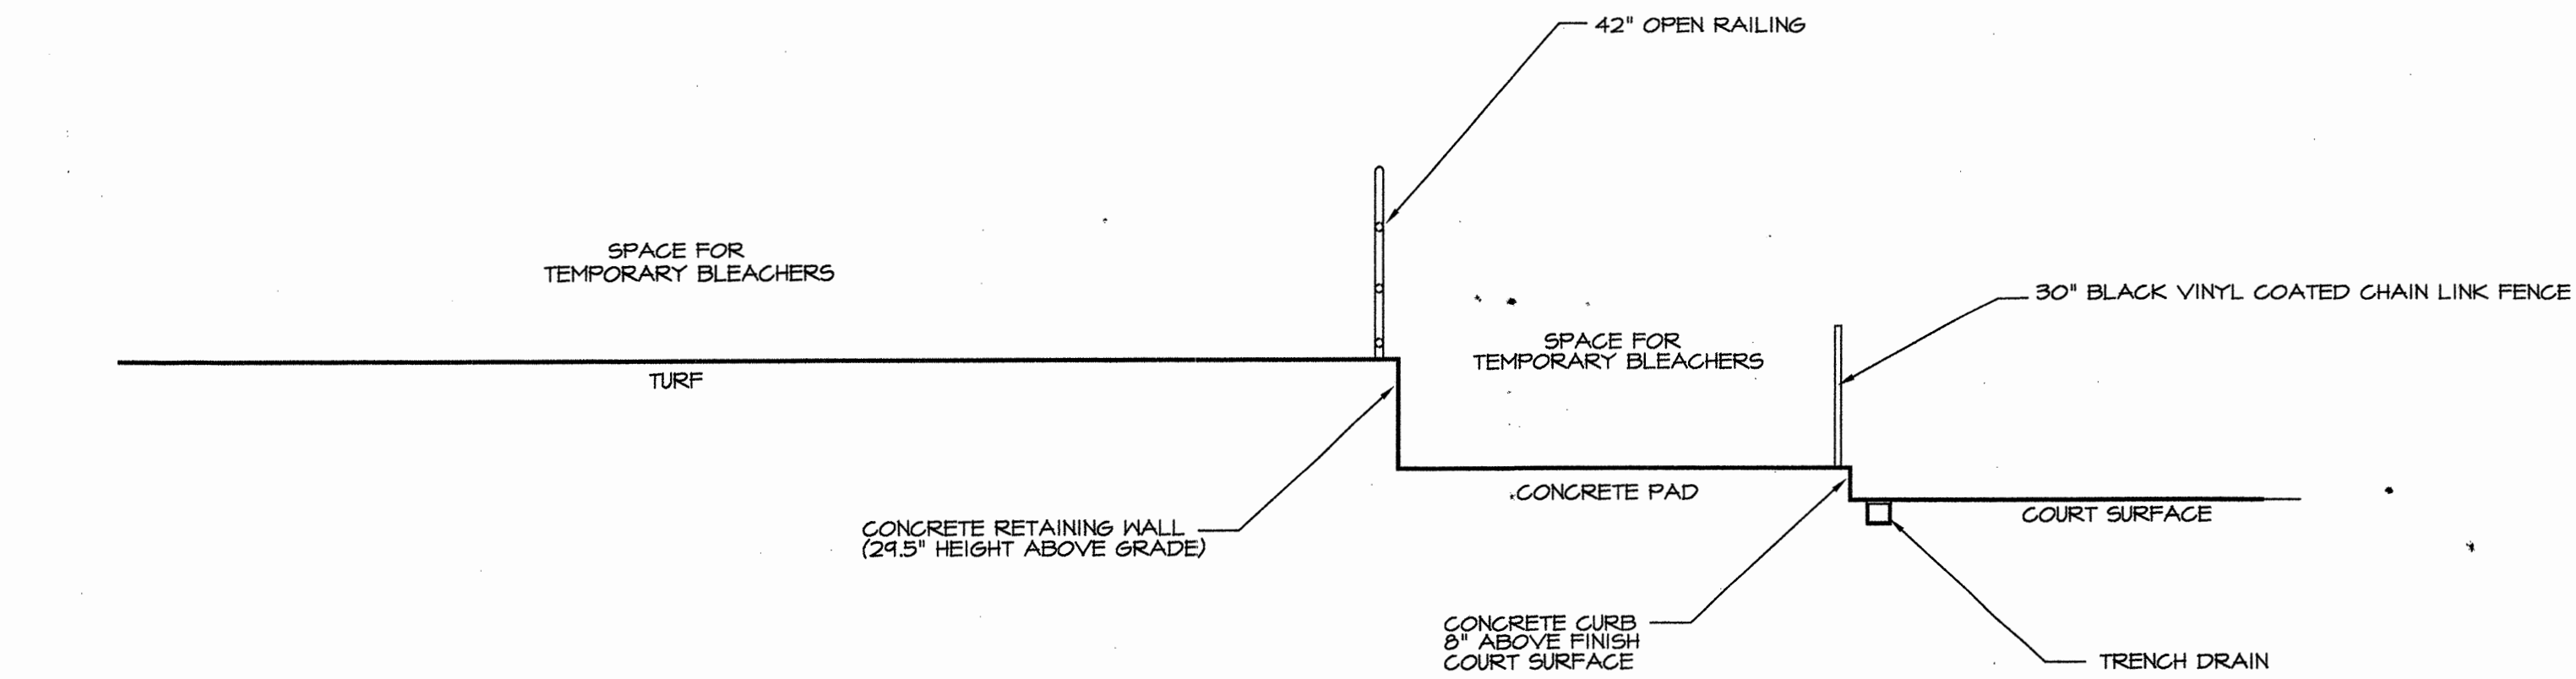


1 COURT CROSS SECTION A-A'
NOT TO SCALE

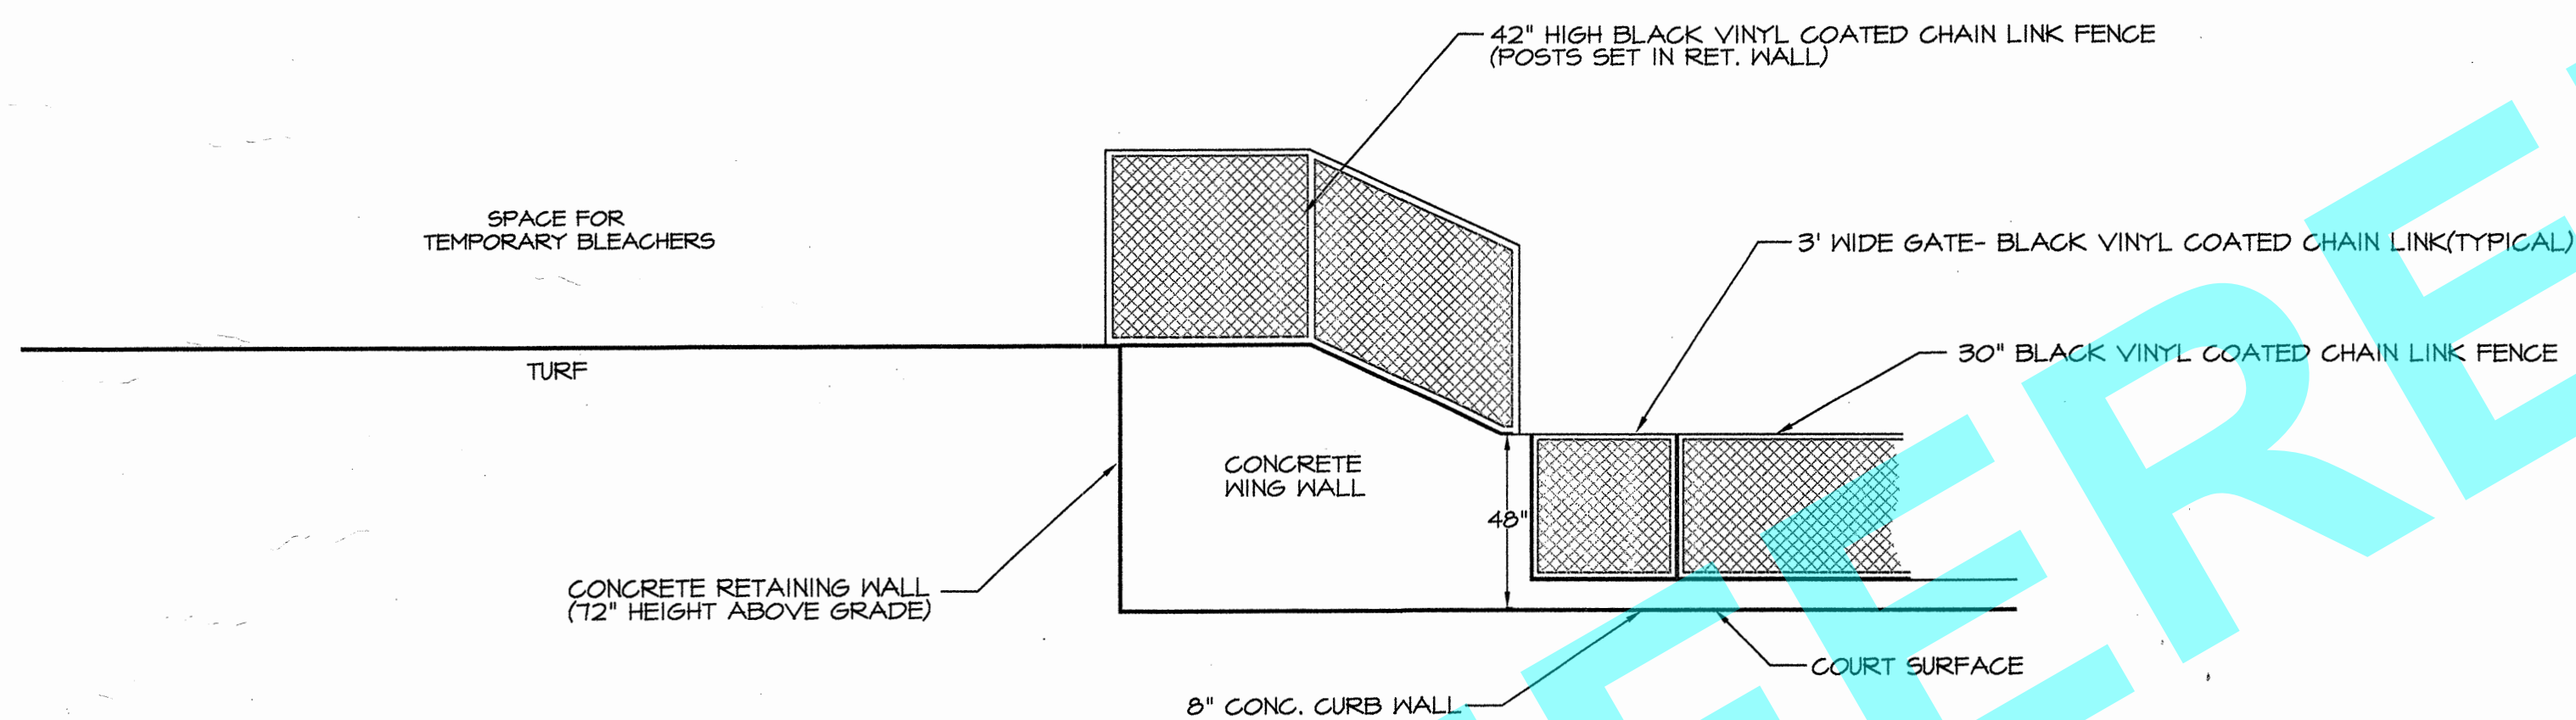


2 COURT CROSS SECTION B-B'
NOT TO SCALE

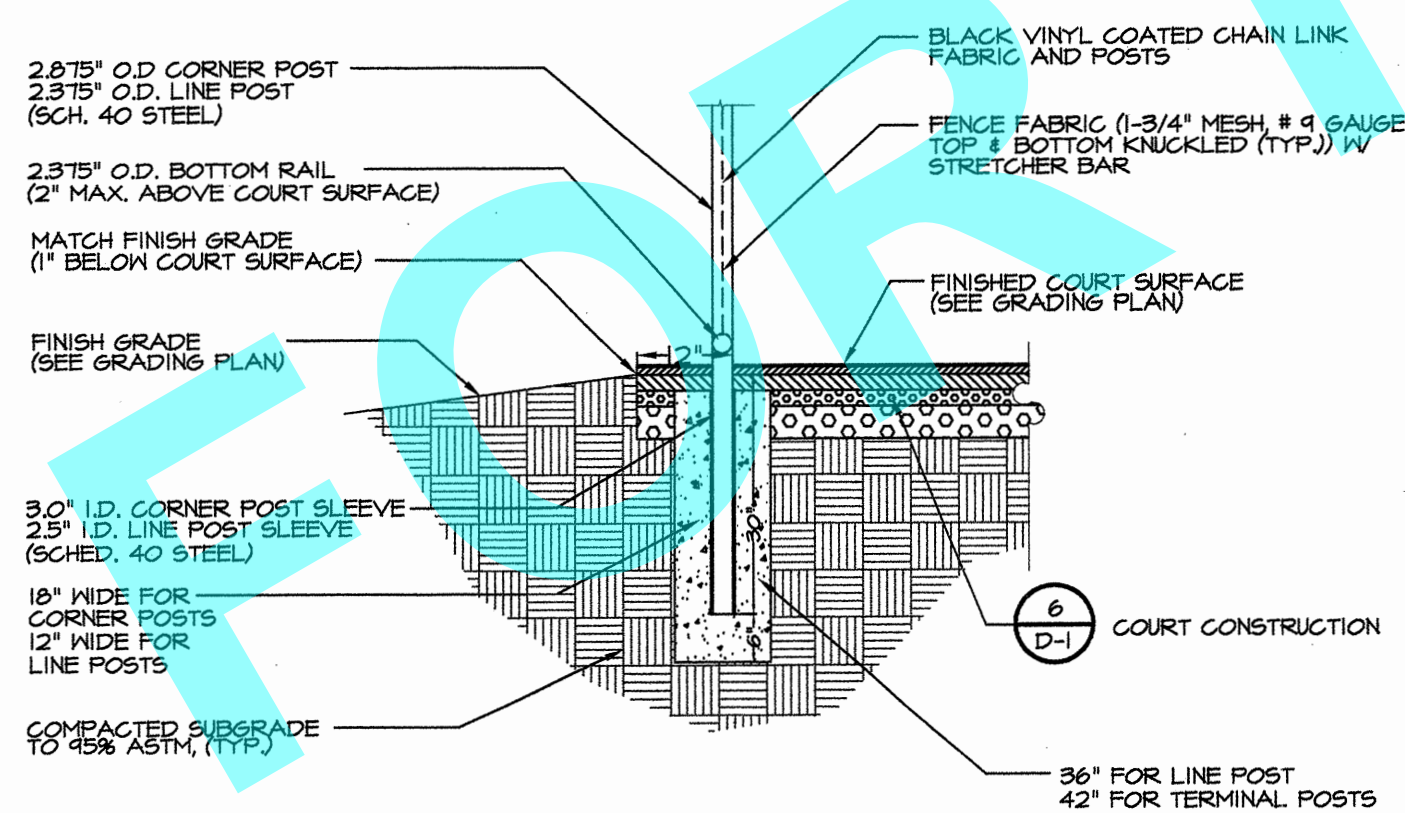


5 COURT EDGE/FENCE DETAIL
NOT TO SCALE

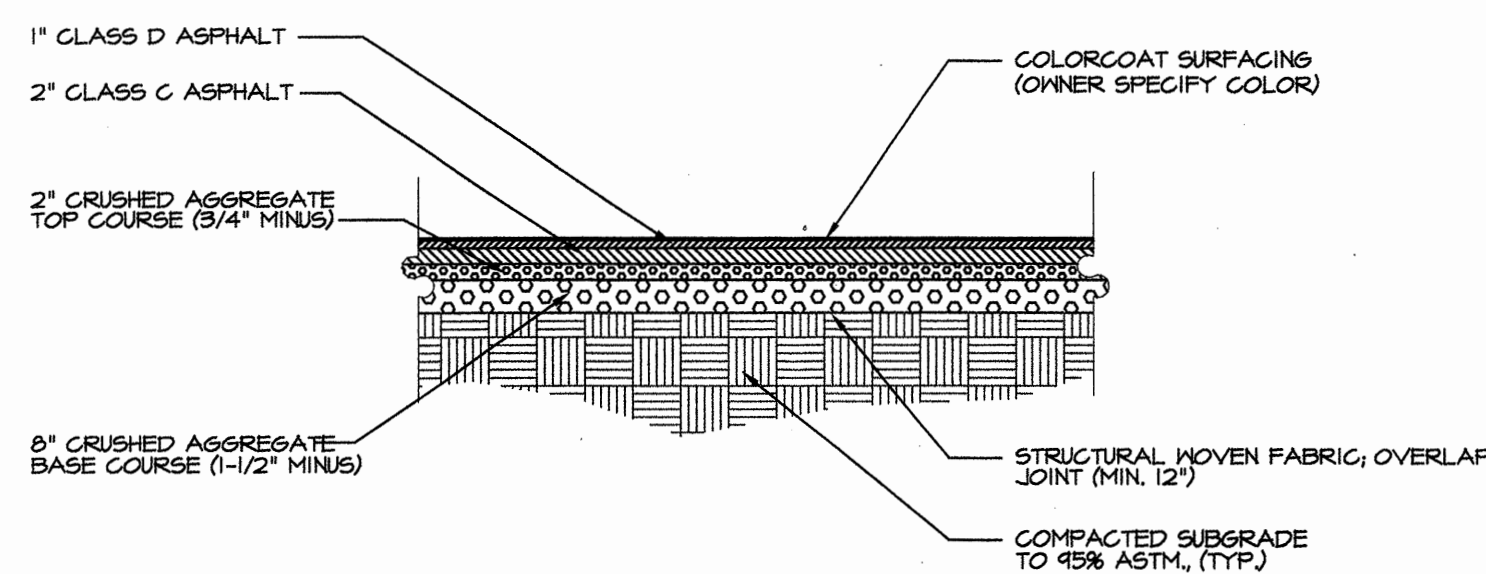


6 TENNIS COURT PAVING SECTION
NOT TO SCALE

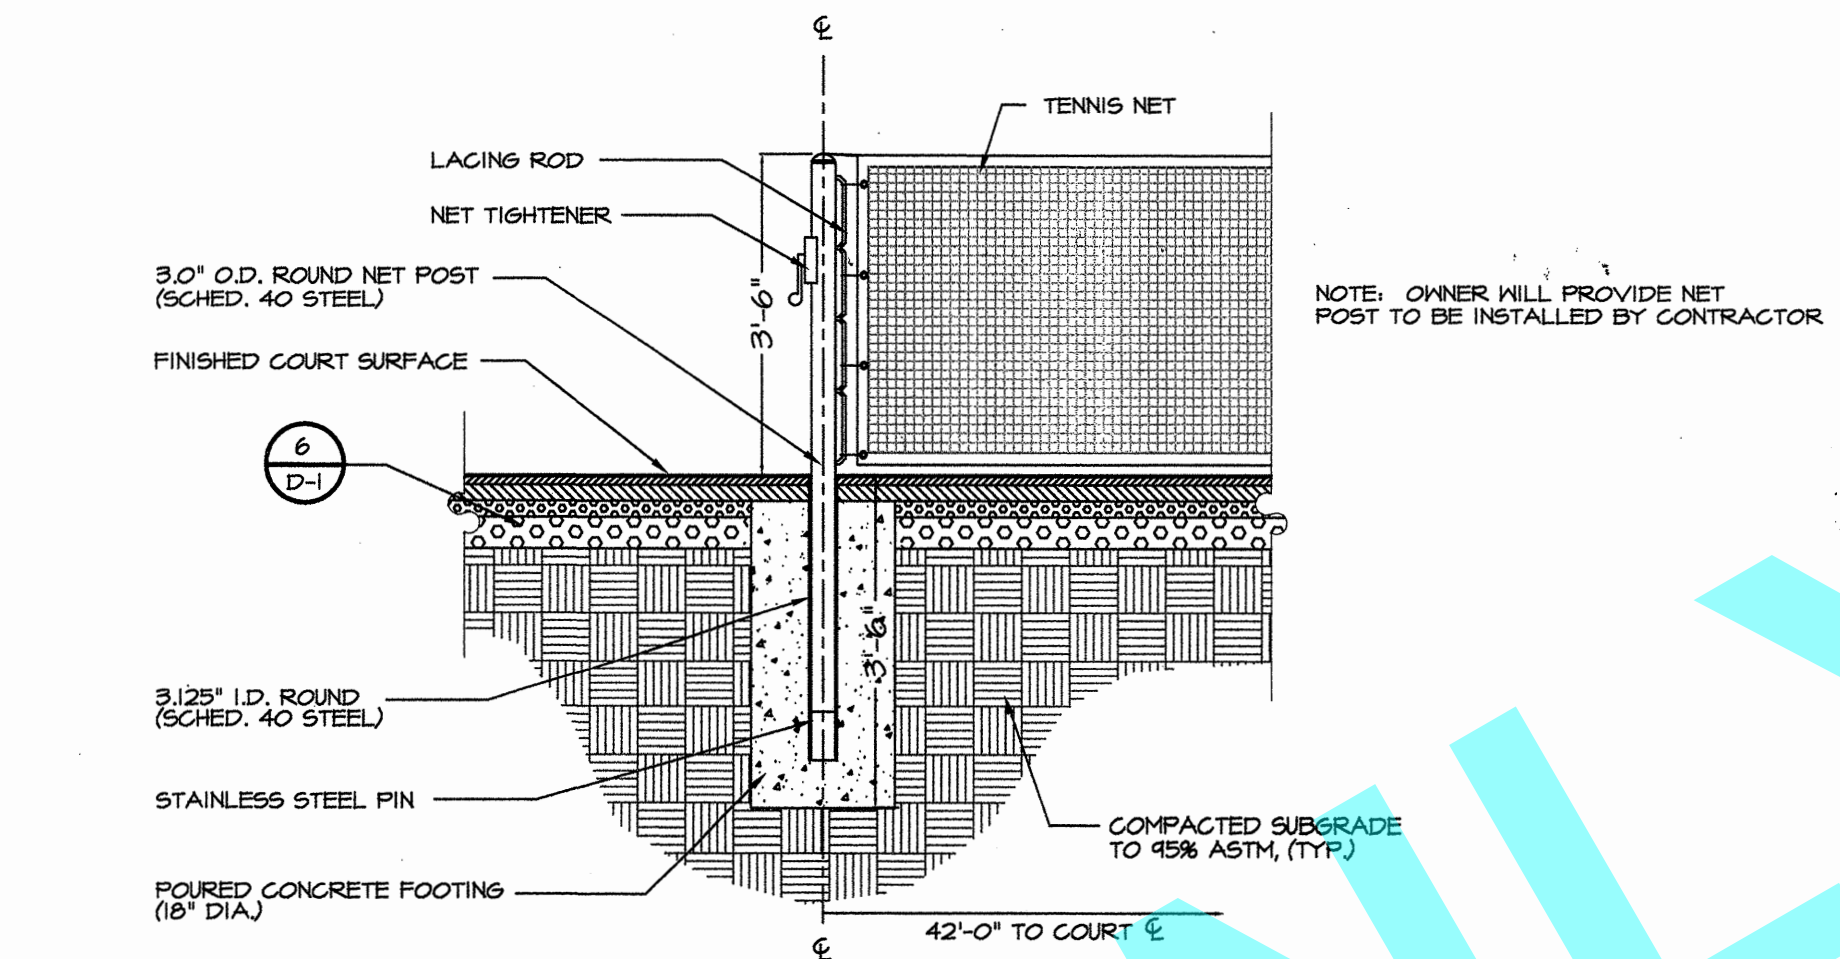

3 NET POST FOOTING (SECTION)
NOT TO SCALE

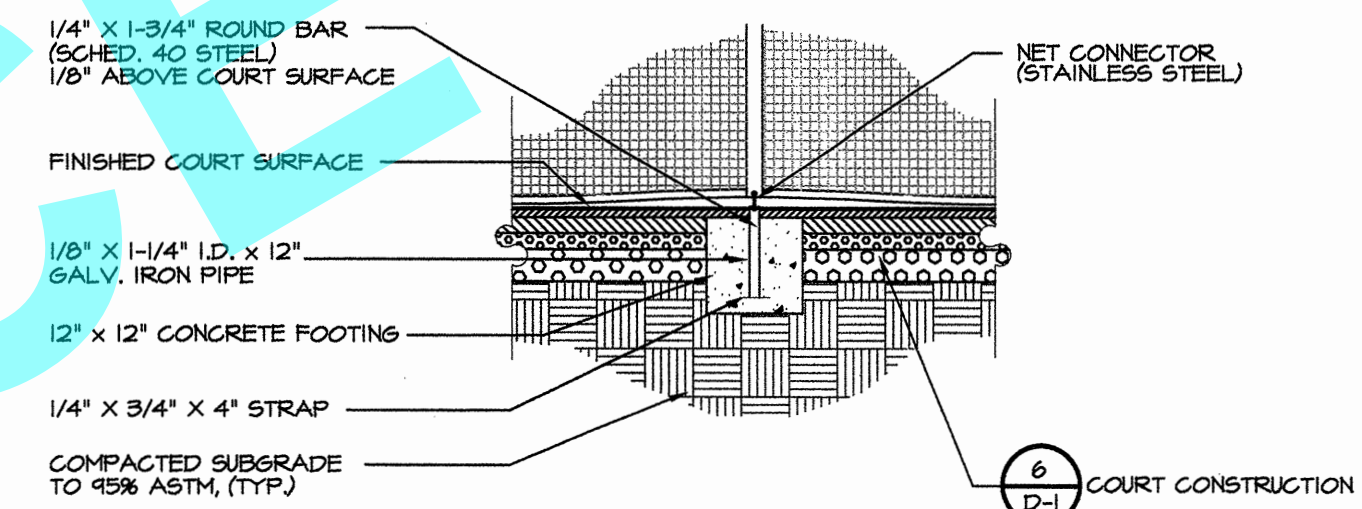

4 CENTERLINE NET ANCHOR
NOT TO SCALE

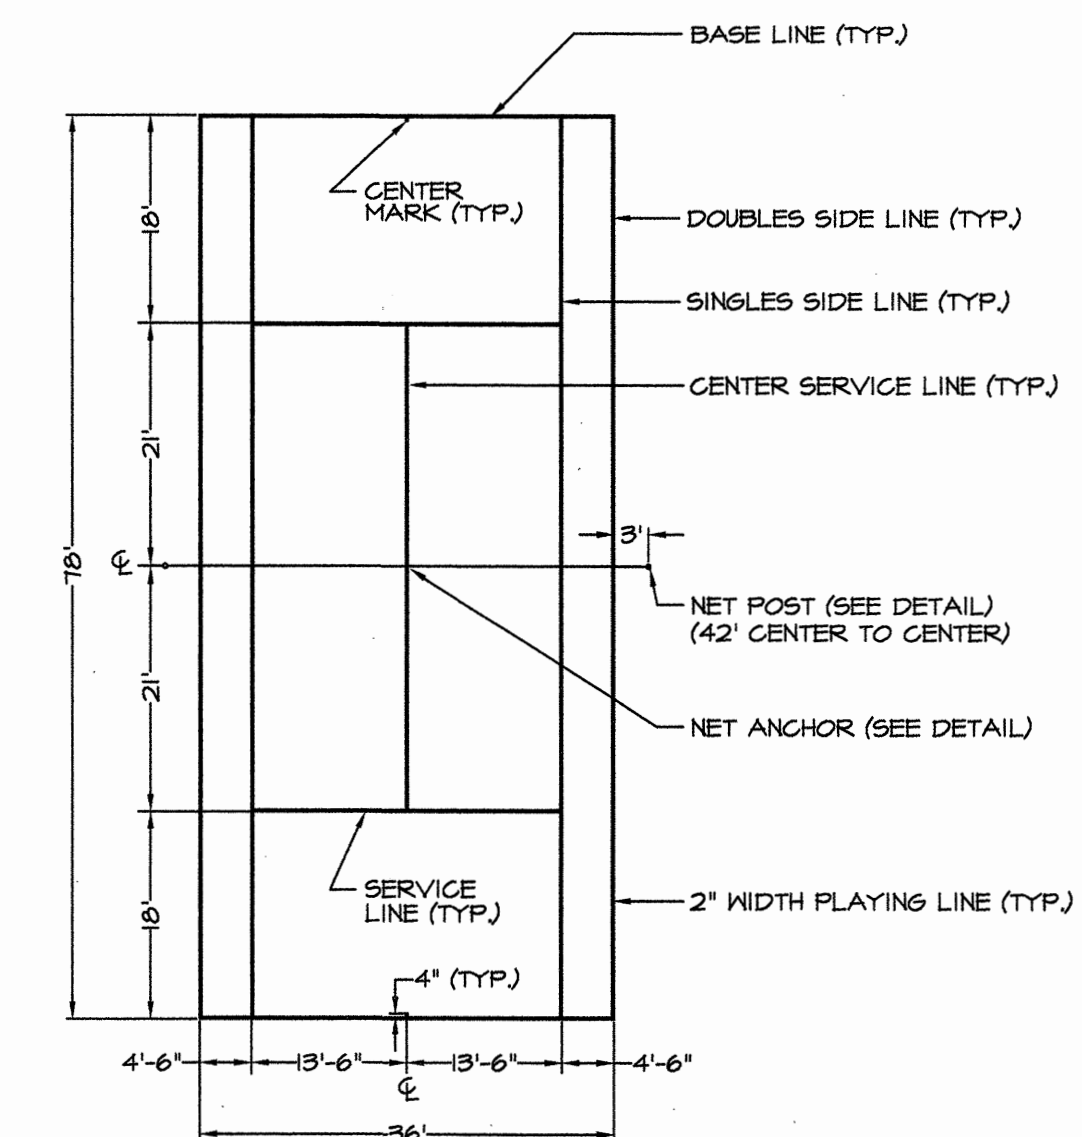

7 TENNIS COURT LAYOUT
NOT TO SCALE

NOTES:
• ALL DIMENSIONS ARE TO THE OUTSIDE EDGE OF LINES EXCEPT WHERE NOTED.
• ALL PLAYING LINES ARE 2" IN WIDTH.
• ALL PLAYING LINES ARE TO BE WHITE.